


Proposed Second Floor

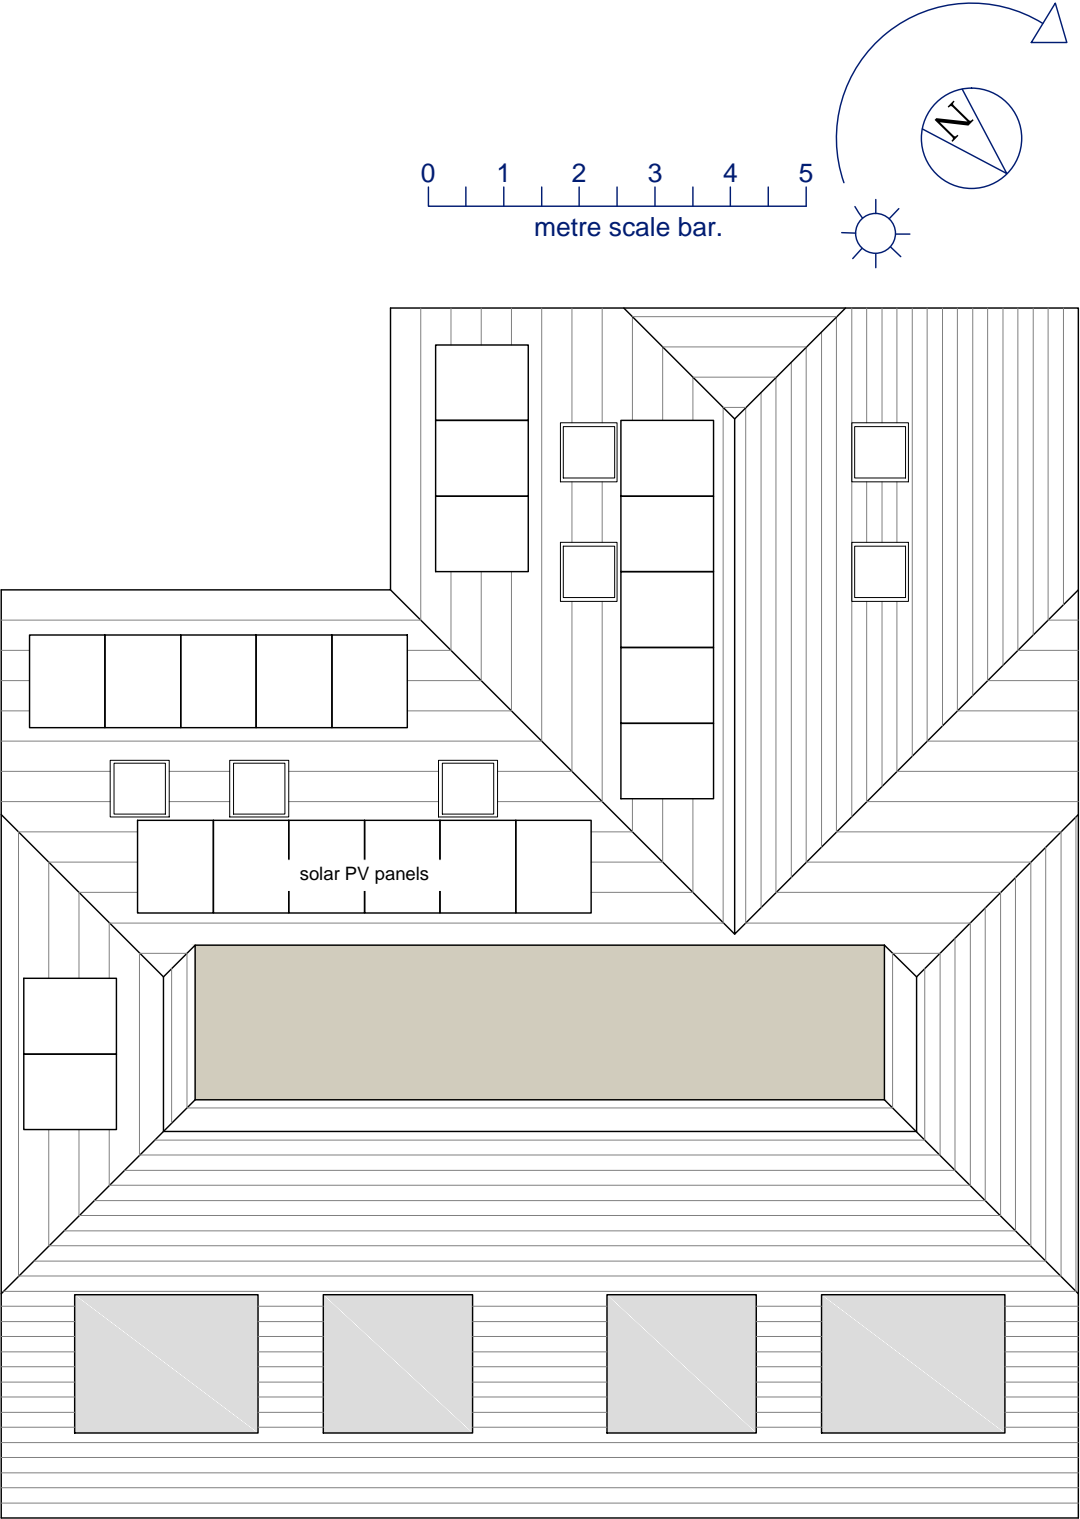

Proposed Roof Plan

Rv	Date	Notes	CLIENT HARS Properties Ltd	DRAWING TITLE PROPOSED SECOND FLOOR & ROOF PLAN	Date 16/06/15	Job 158	
-	16/06/15				DWG	Scale	
A	24/09/15	Amendments following planning refusal			P4011	1/100 @ A3	
B	07/10/15	Design development			Rev B		
			PROJECT 71 -73 Sutton Common Rd				PLD Architects 01962 658245