
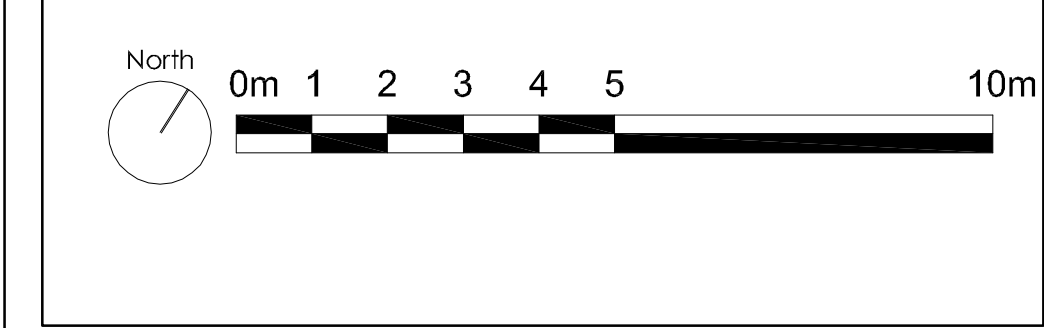
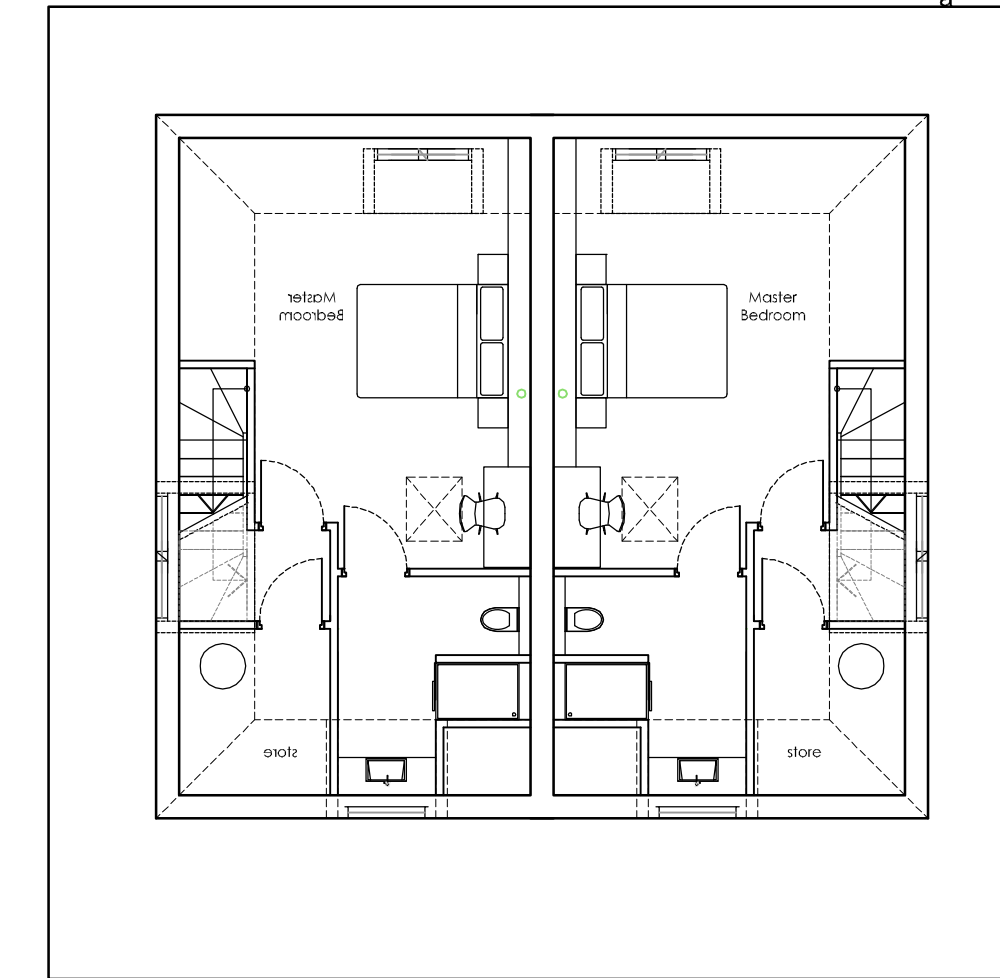



job	Benwick Court - 2 Houses	drawn:	LK	date:	03.17
Plans	SITE PLAN	scale:	1:100 @ A1 1:200 @ A3	job no:	38-
drawing no.	GA100	rev.	A		

rev.	date	description	issued by	checked by
a	25.09.17	additional parking and cycle store added recycling store note added	AS	LK


SITE PLAN (1:200@A1)

 

SECOND FLOOR

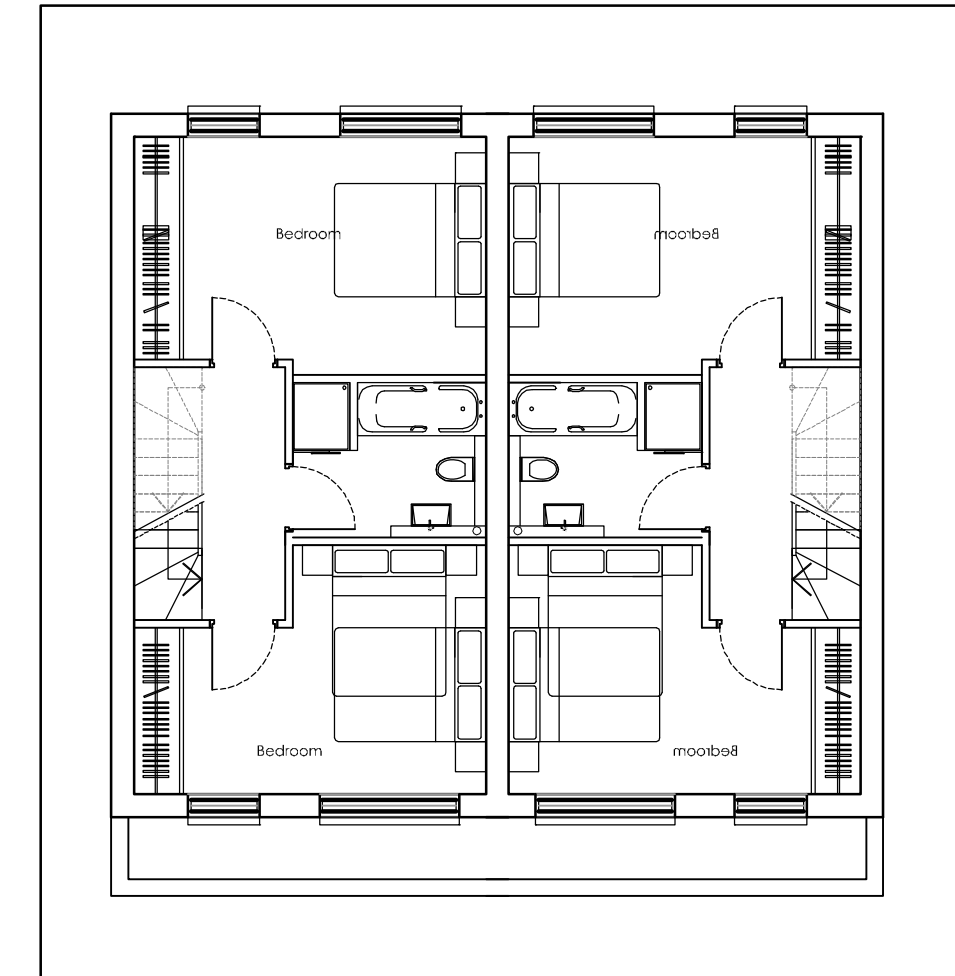

FIRST FLOOR

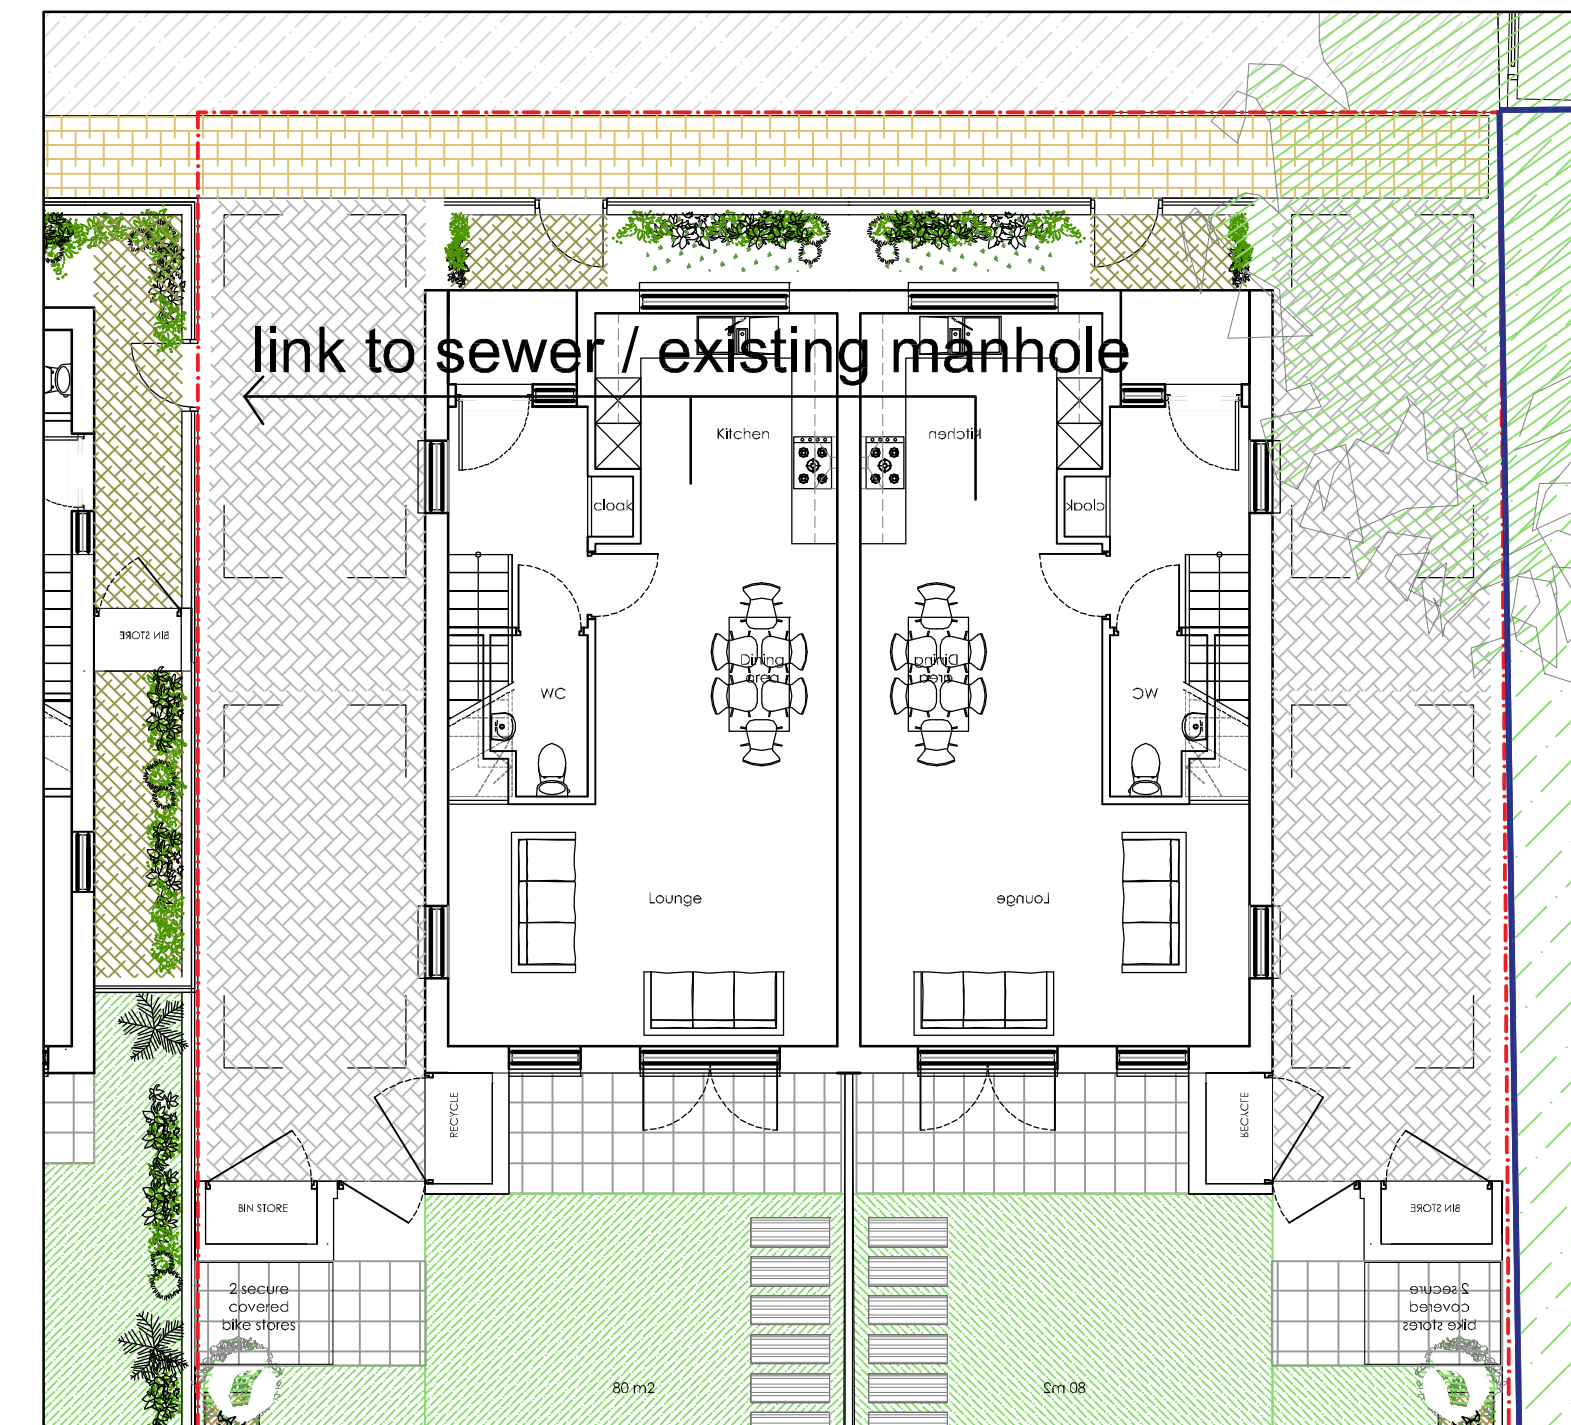

GROUND FLOOR