



KEY	
New partitioning/ cladding as shown and to Structural Engineers detail	
Existing demolished/ removed	
Emergency exit signs	
1/2 hour self closing fire doors with vision panels to part M with seals.	

LEGEND


- S22 A
- S22 B
- S22 C
- S22 D
- S22 E

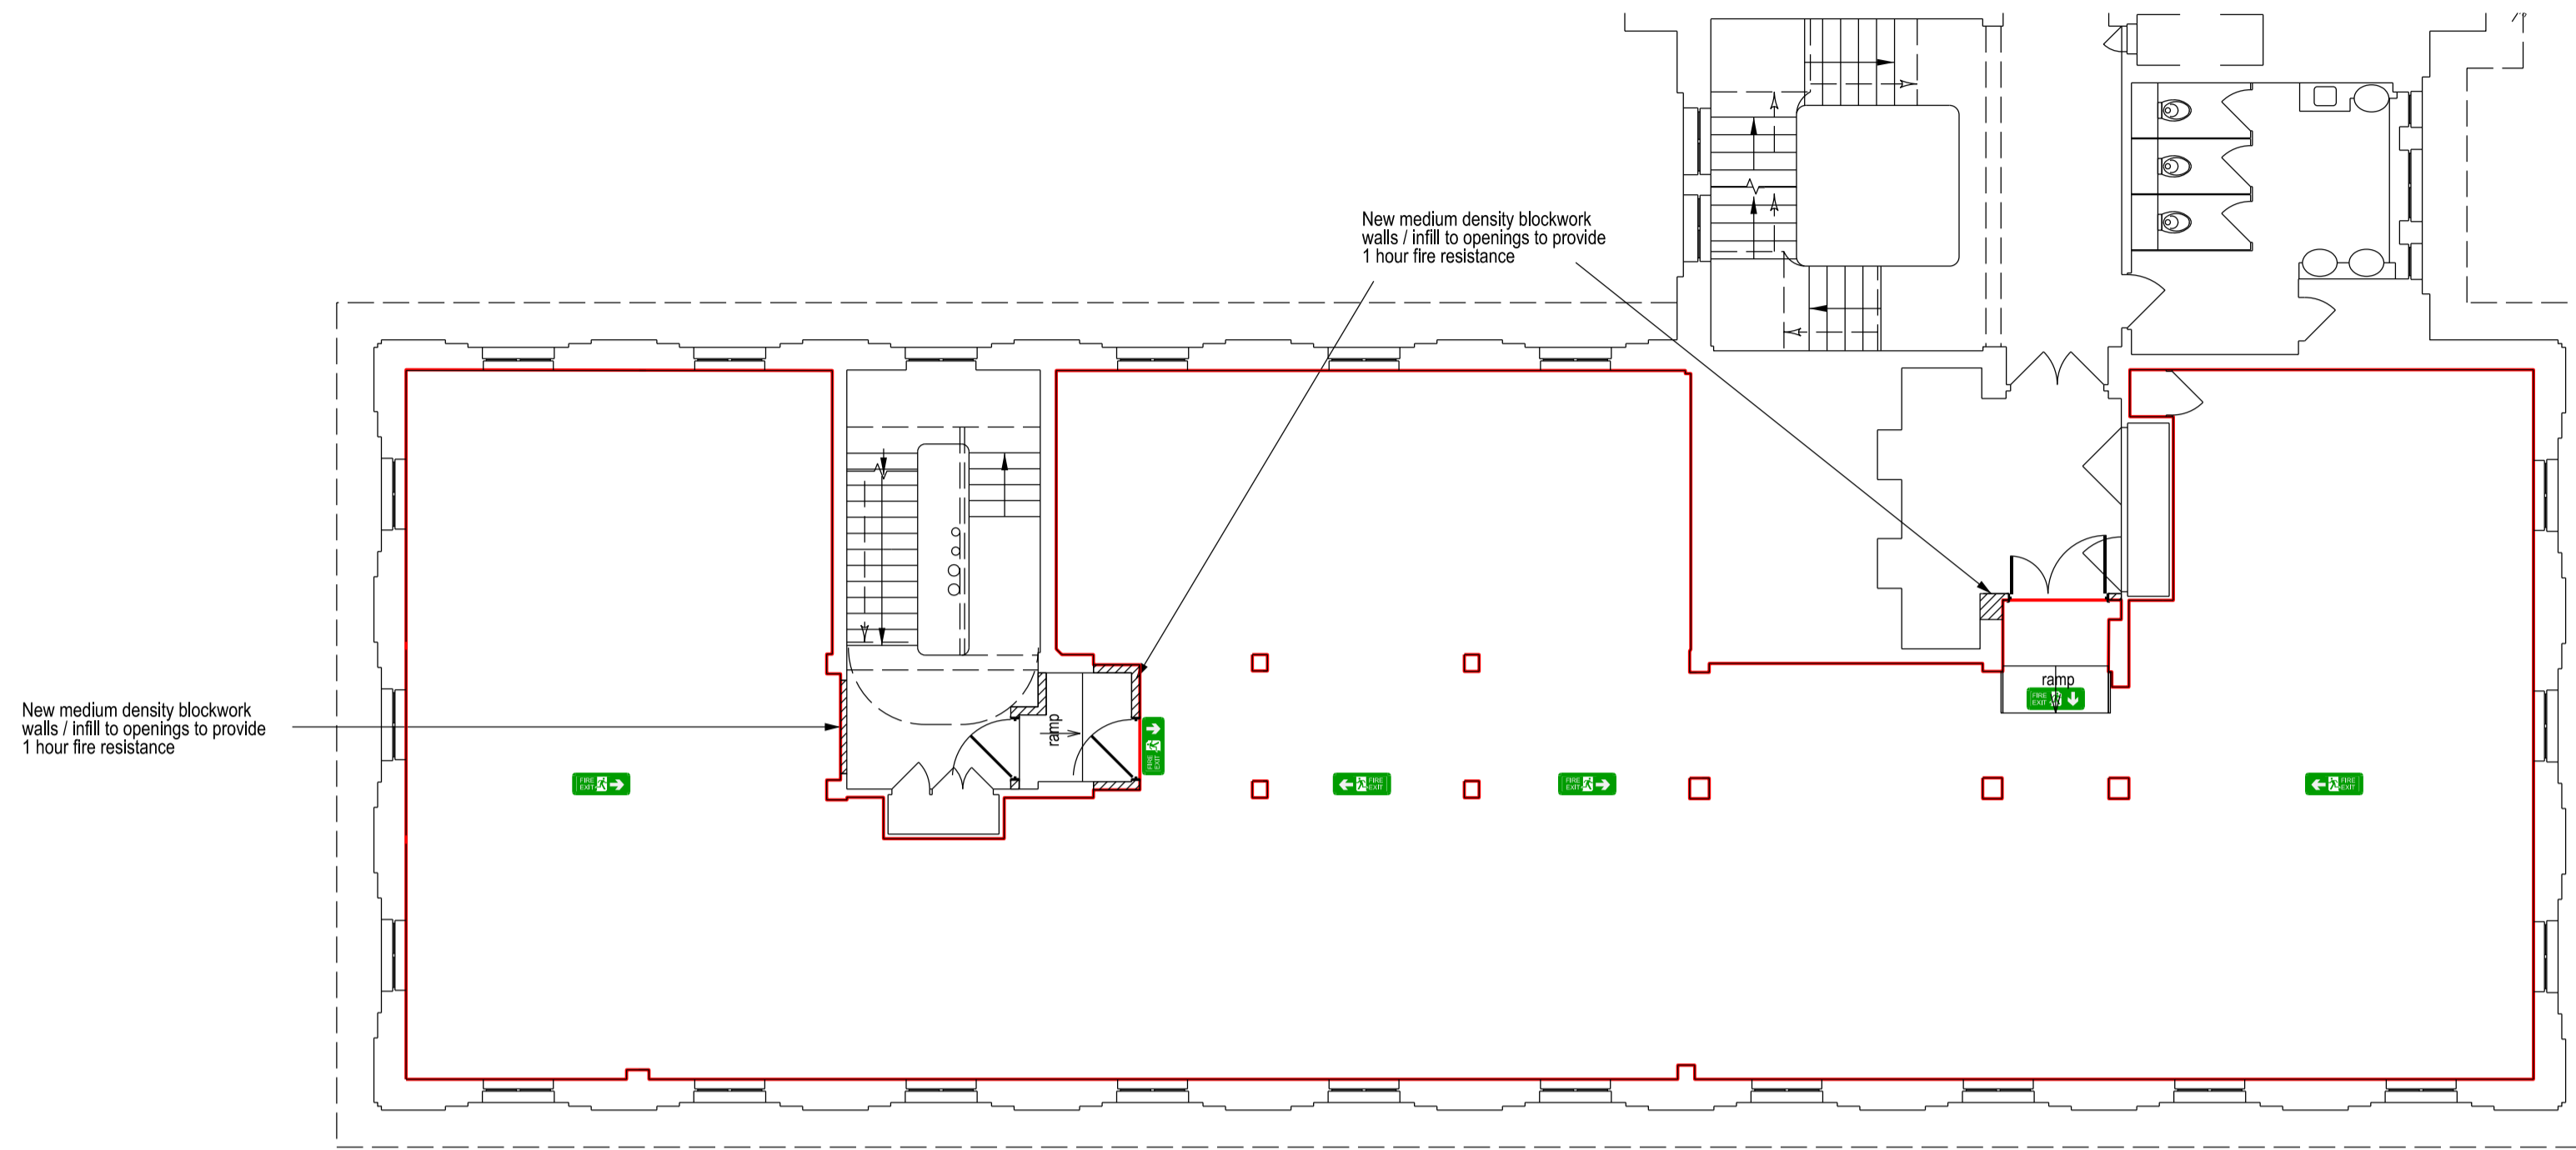


Proposed 5th floor plan
N.I.A = 318m2 (3,422sqft)

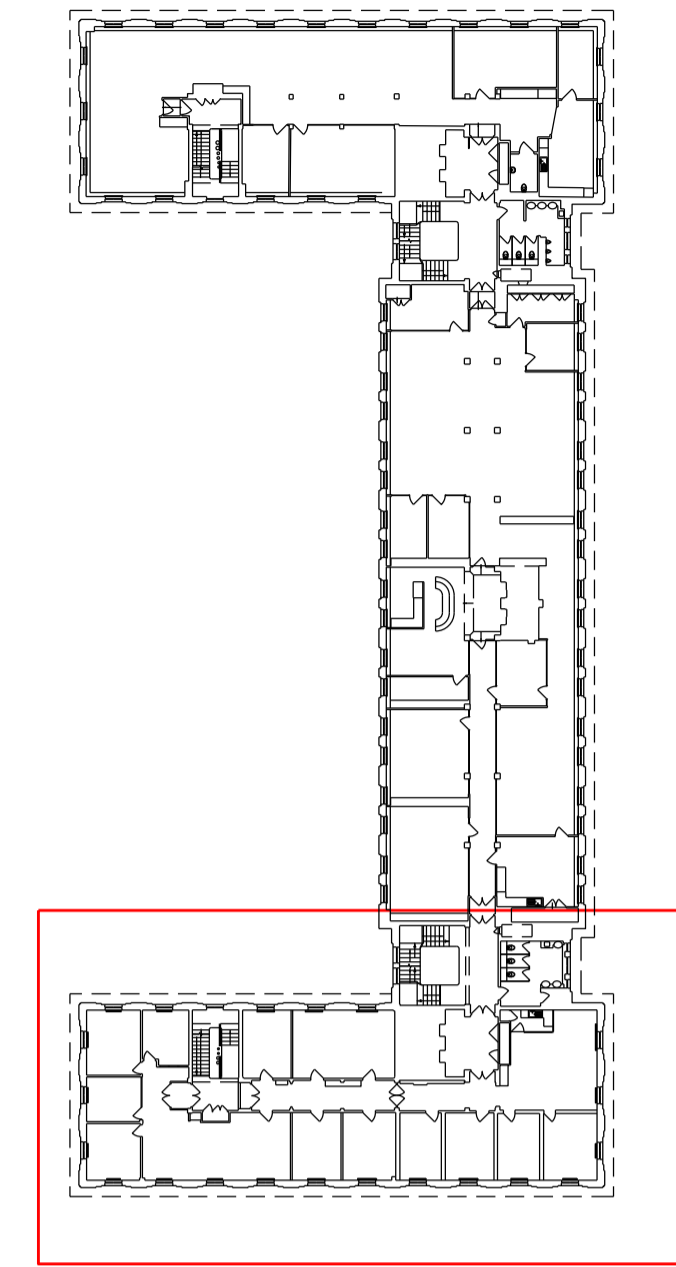


Key plan 1:500 @ A1

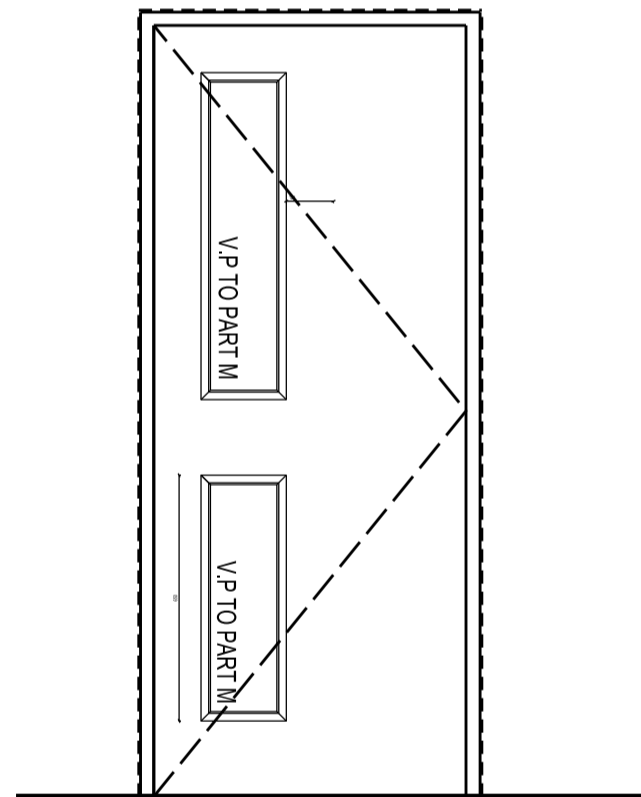

Door to escape stair
 single leaf, 926 x 2040 x 54
 FD80s solid core doors lipped to all edges and non wired fr, vision panels, intumescent strips & smoke seals to doors.
 new doors to match existing finishes

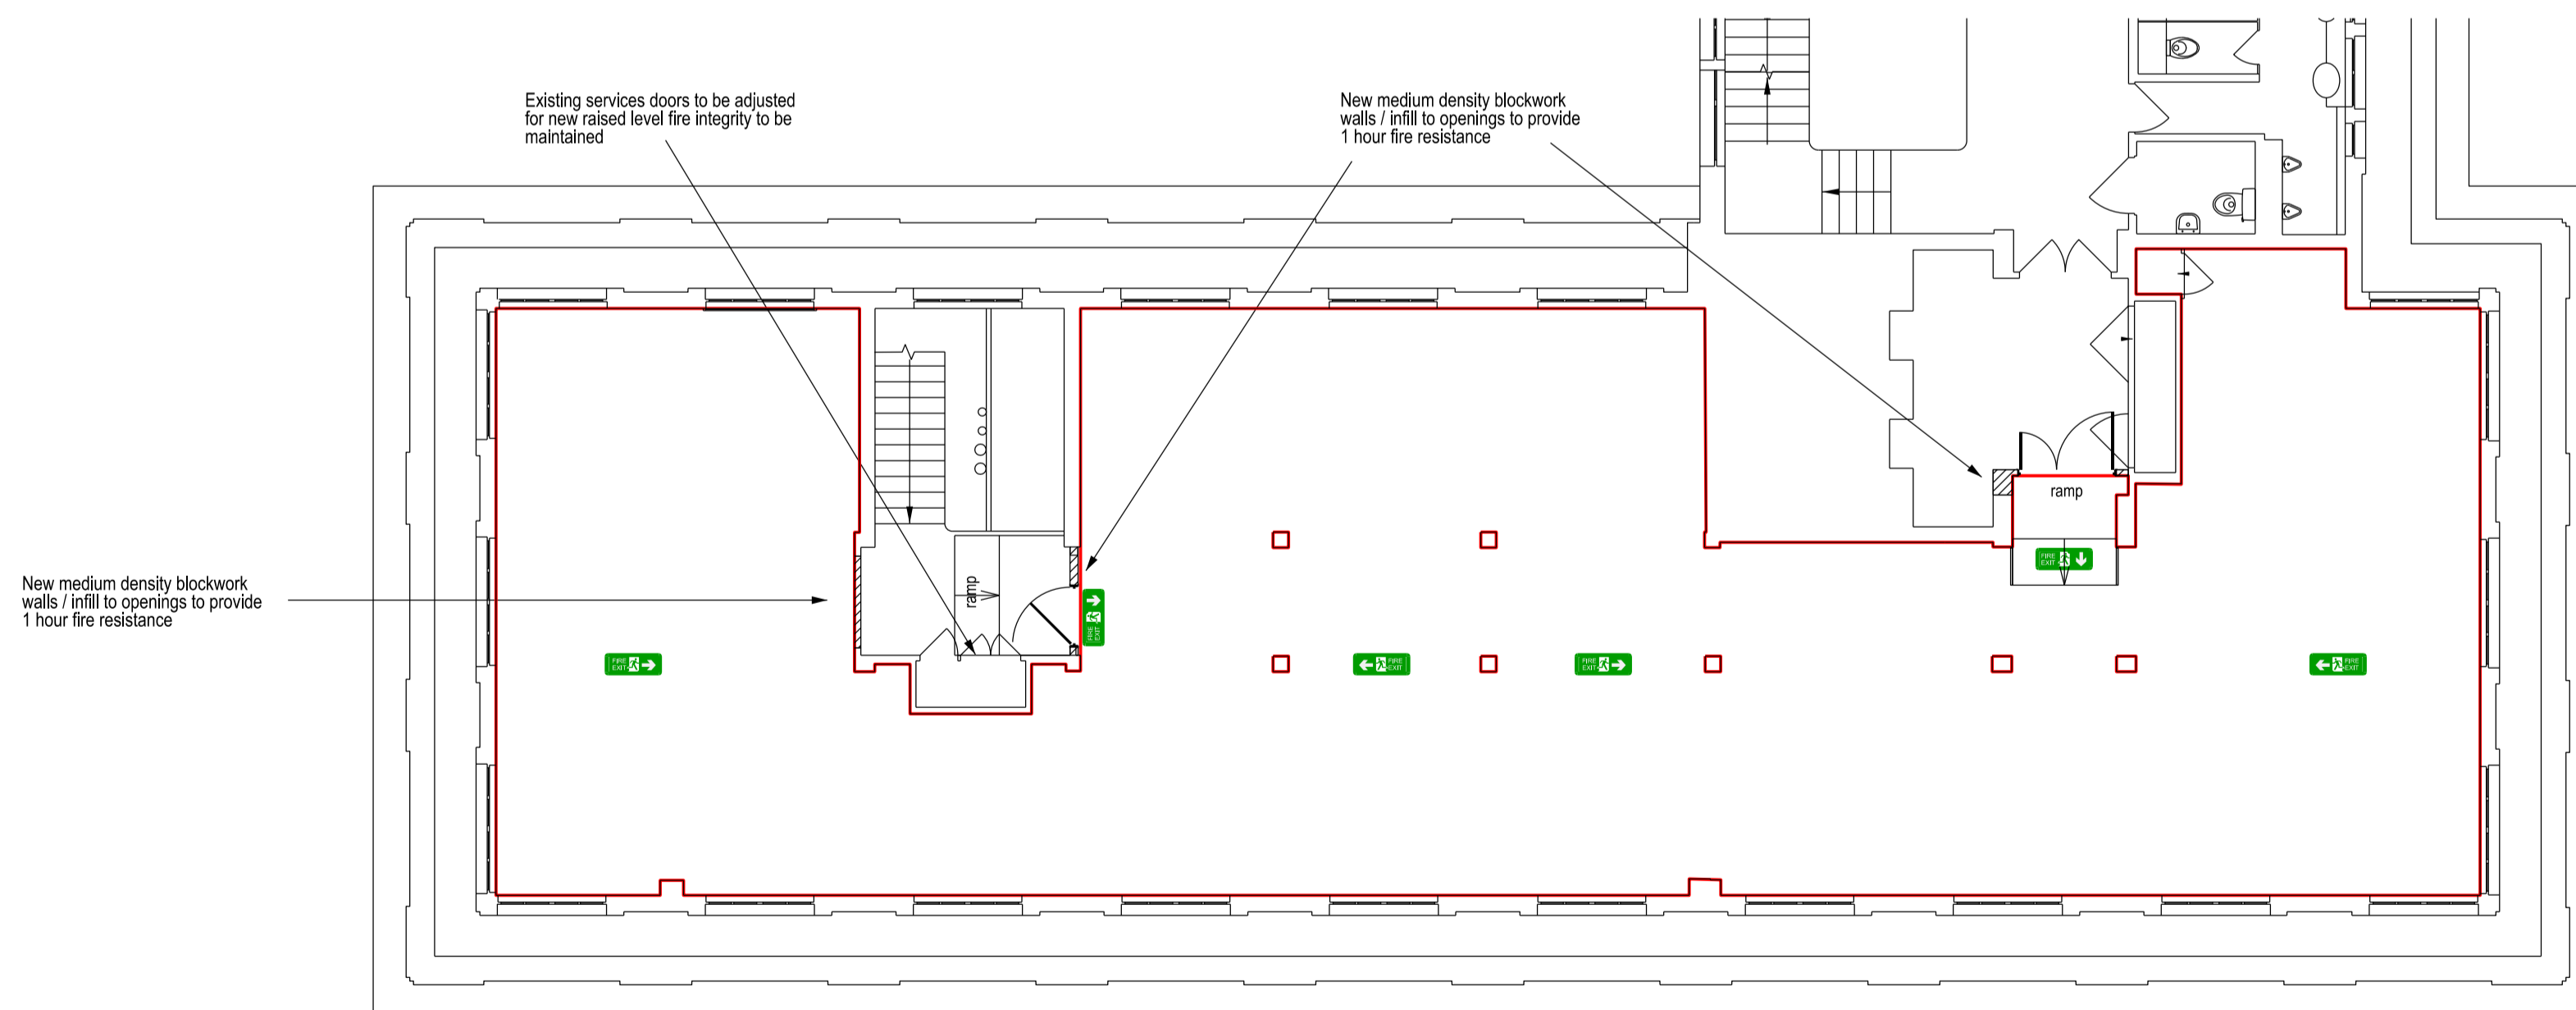

Proposed 6th floor plan
N.I.A = 256m2 (2,755sqft)

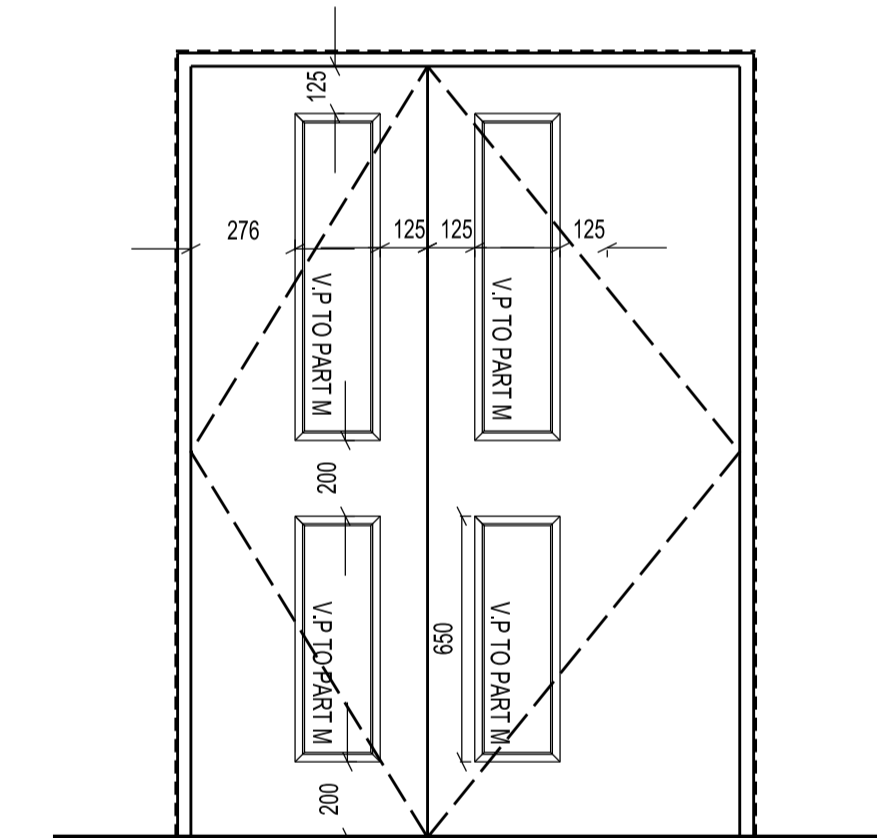

Door to reception area from lift lobby
 unequal double leaf, 598/ 926 x 2040 x 54
 FD80s solid core doors lipped to all edges and non wired fr, vision panels, intumescent strips & smoke seals to doors.
 new doors to match existing finishes

Construction Issue

A	Construction issue	07.01.16	IS	JT
Rev	Description	Date	By	Chk'd



Real value in a changing world

30 Warwick Street
 London W1B 5NH
 T +44 (0)20 7493 4933
 F +44 (0)20 7087 5106
 www.joneslanglasalle.com

Client	Scale 1:100 @ A1
Project Chancery House, 53 - 64 Chancery Lane, London, WC2A 1QS	Date 070815
Description Proposed 5th and 6th floor plans General arrangement	By IS
	Checked NG
	Job
	Dwg P-03
	rev A

DO NOT SCALE THIS DRAWING. CHECK ALL DIMENSIONS ON SITE
 THIS DRAWING IS PROTECTED BY COPYRIGHT. IT MAY NOT BE REPRODUCED IN ANY FORM OR BY ANY MEANS FOR ANY PURPOSE, WITHOUT GAINING PRIOR WRITTEN PERMISSION FROM JONES LANG LASALLE