


51 Lampton Road Hounslow TW3 1JG

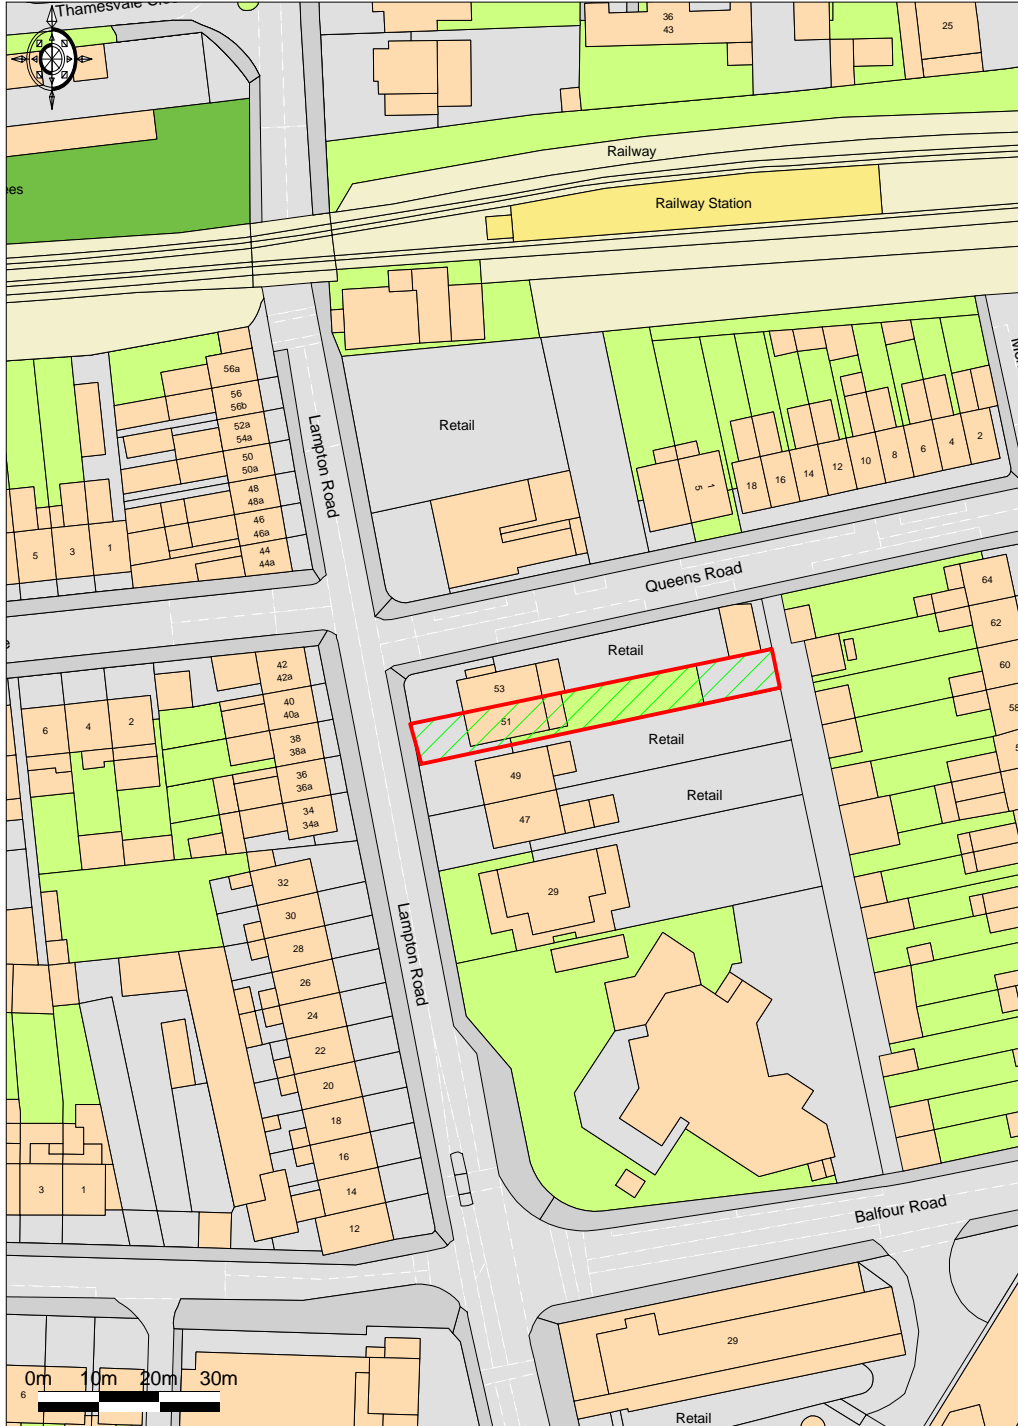

© UKMap Copyright The GeoInformation Group 2015
Licence No. LANDMLON100003121118. Plotted Scale - 1:1250

Site Area of approx. 409 sq M