



149 Upper Richmond Road, Putney, London, SW15 2TX

t: 0208 788 8822

e: putney@allanfuller.co.uk

www.allanfuller.co.uk

Muscal House London, W6

With a modern fitted kitchen and shower room this apartment could still benefit from some cosmetic improvement. Situated in this quiet residential street split between the ground and 1st floors the flat offers a spacious reception room fully fitted kitchen, , two equally sized large bedrooms (with built in wardrobes) shower room and rear garden

Located within about 5 mins walk to Barons Court and 10mins to Hammersmith Underground stations. All local amenities are found on Fulham Palace Road and Hammersmith Broadway. The property is also within close reach of local popular schools

EPC-C Council Tax band: C




Asking Price £525,000
Leasehold





Muscal House, W6

Approx. Gross Internal Area 770 Sq Ft - 71.54 Sq M
(Excluding Stores)

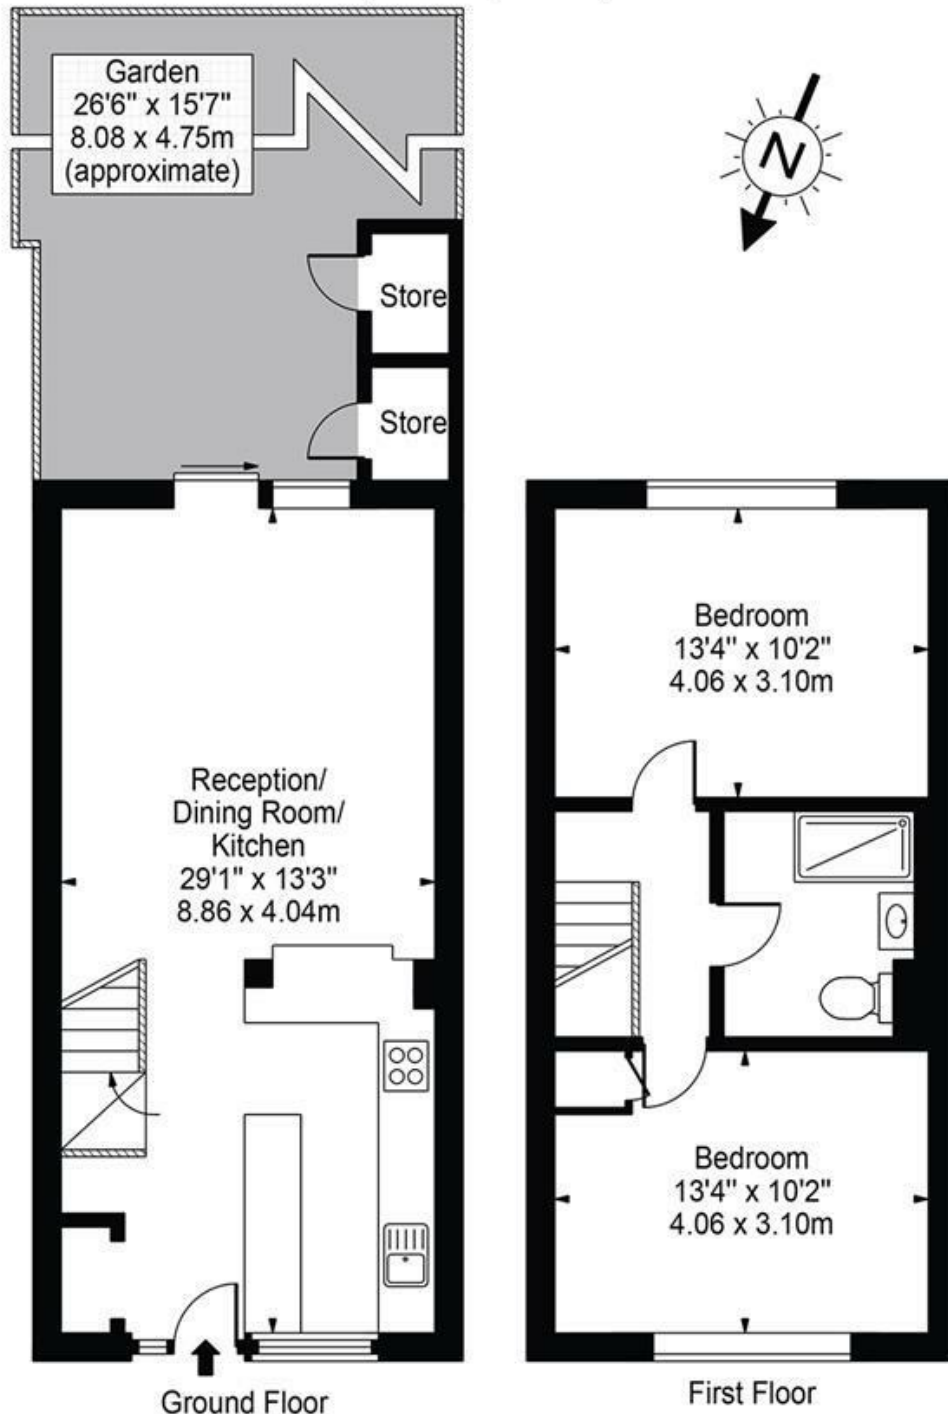

For Illustration Purposes Only - Not To Scale Floor Plan by Mira Nikolova Photography

This floor plan should be used as a general outline for guidance only and does not constitute in whole or in part an offer or contract. Any intending purchaser or lessee should satisfy themselves by inspection, searches, enquiries and full survey as to the correctness of each statement. Any areas, measurements or distances quoted are approximate and should not be used to value a property or be the basis of any sale or let.

With regards to any information supplied by us in relation to lease, ground rent and service charge it is essential that you have this information checked by your solicitor. We have transmitted information supplied to us by the vendor of the property but we have not been able to inspect the lease to check its accuracy. Please note that we have not tested any of the equipment or utilities at this property, nothing in these particulars shall be deemed a statement that the property is in good condition or otherwise nor that any of the services or facilities are in good working order. Measurements are approximate they were taken with a sonic tape, are as accurate as possible and usually measured from the widest point of any room. Description provided herein represents the opinion of the author, is given in good faith but should not be constructed as statements of fact. The particulars and photograph are for guidance only.