




Finchley Road, London NW3 7AA

WAYNE
& SILVER

Finchley Road, London NW3 7AA

Viridium Apartments is a new development on the Finchley Road. Perfectly located for either West Hampstead station, underground and amenities or the charm of Hampstead Village is just over half a mile

A first floor luxury two bedroom, two bathroom apartment with wood floors in the open plan reception room, the development also benefits from a lift for easy access.

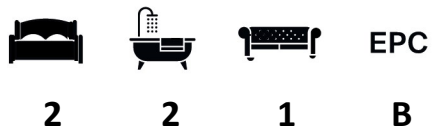

Guide price: £750 Per Week


Tenure:

Service Charge: Add text here

Local Authority: Camden

Council Tax Band: E



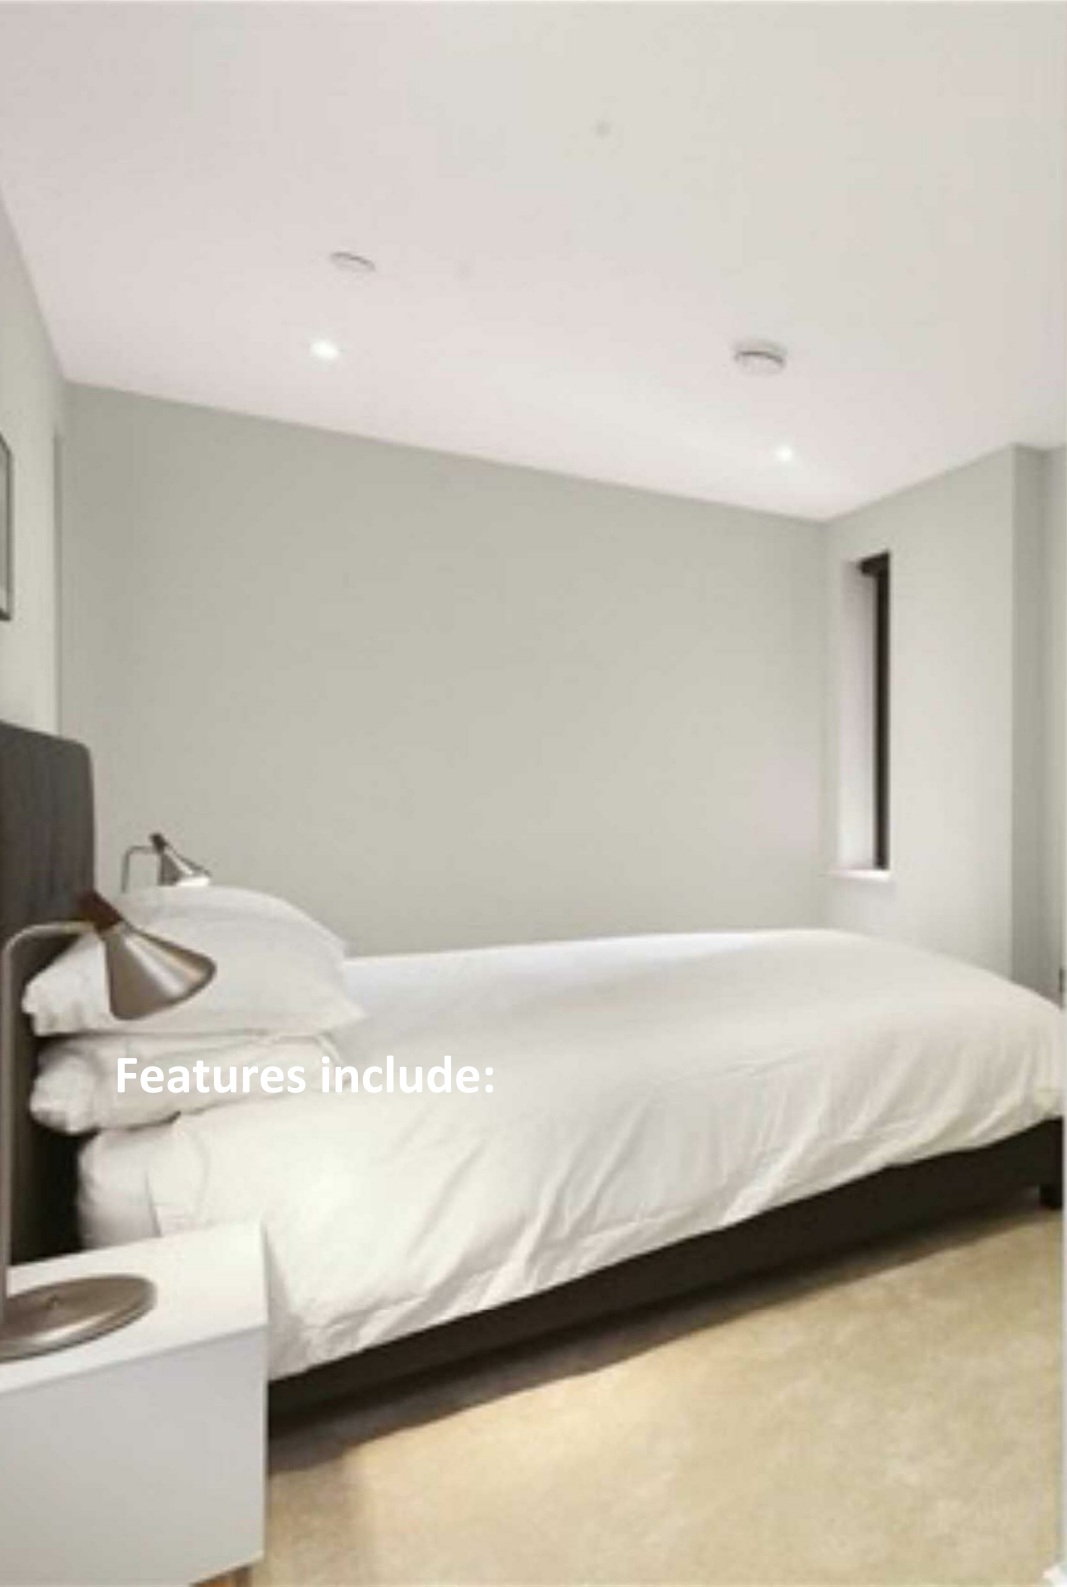

Features include:







Finchley Road, Hampstead, NW3

Gross Internal Area (approx) = 70 sq m / 753 sq ft

For identification only. Not to scale.

© Floorplanz Ltd



Second Floor

41 Heath Street
Hampstead
London
NW3 6UA

We would be delighted to tell you more
020 7431 4488
info@wayne-silver.com

wayne-silver.com