
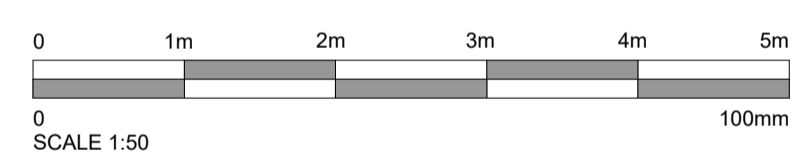


DISCLAIMER NOTE
 ADJACENT PROPERTIES AND BOUNDARIES ARE SHOWN FOR ILLUSTRATIVE PURPOSES ONLY AND HAVE NOT BEEN SURVEYED UNLESS OTHERWISE STATED.
 ALL AREAS SHOWN ARE APPROXIMATE AND SHOULD BE VERIFIED BEFORE FORMING THE BASIS OF A DECISION.
 DO NOT SCALE OTHER THAN FOR PLANNING APPLICATION PURPOSES.
 ALL DIMENSIONS MUST BE CHECKED BY THE CONTRACTOR BEFORE COMMENCING WORK ON SITE.
 NO DEVIATION FROM DRAWING WILL BE PERMITTED WITHOUT THE PRIOR WRITTEN CONSENT OF ASCOT DESIGN.
 THE COPYRIGHT OF THIS DRAWING REMAINS WITH ASCOT DESIGN AND MAY NOT BE REPRODUCED IN ANY FORM WITHOUT WRITTEN CONSENT.
 GROUND FLOOR SLABS, FOUNDATIONS, SUB-STRUCTURES, ETC. ALL WORK BELOW GROUND LEVEL IS SHOWN PROVISIONALLY. INSPECTION OF GROUND CONDITIONS IS ESSENTIAL PRIOR TO WORK COMMENCING.
 REASSESSMENT IS ESSENTIAL WHEN THE GROUND CONDITIONS ARE APPARENT, AND REDESIGN MAY BE NECESSARY IN THE LIGHT OF SOIL CONDITIONS FOUND. THE RESPONSIBILITY FOR ESTABLISHING THE SOIL AND SUB-SOIL CONDITIONS RESTS WITH THE CONTRACTOR.

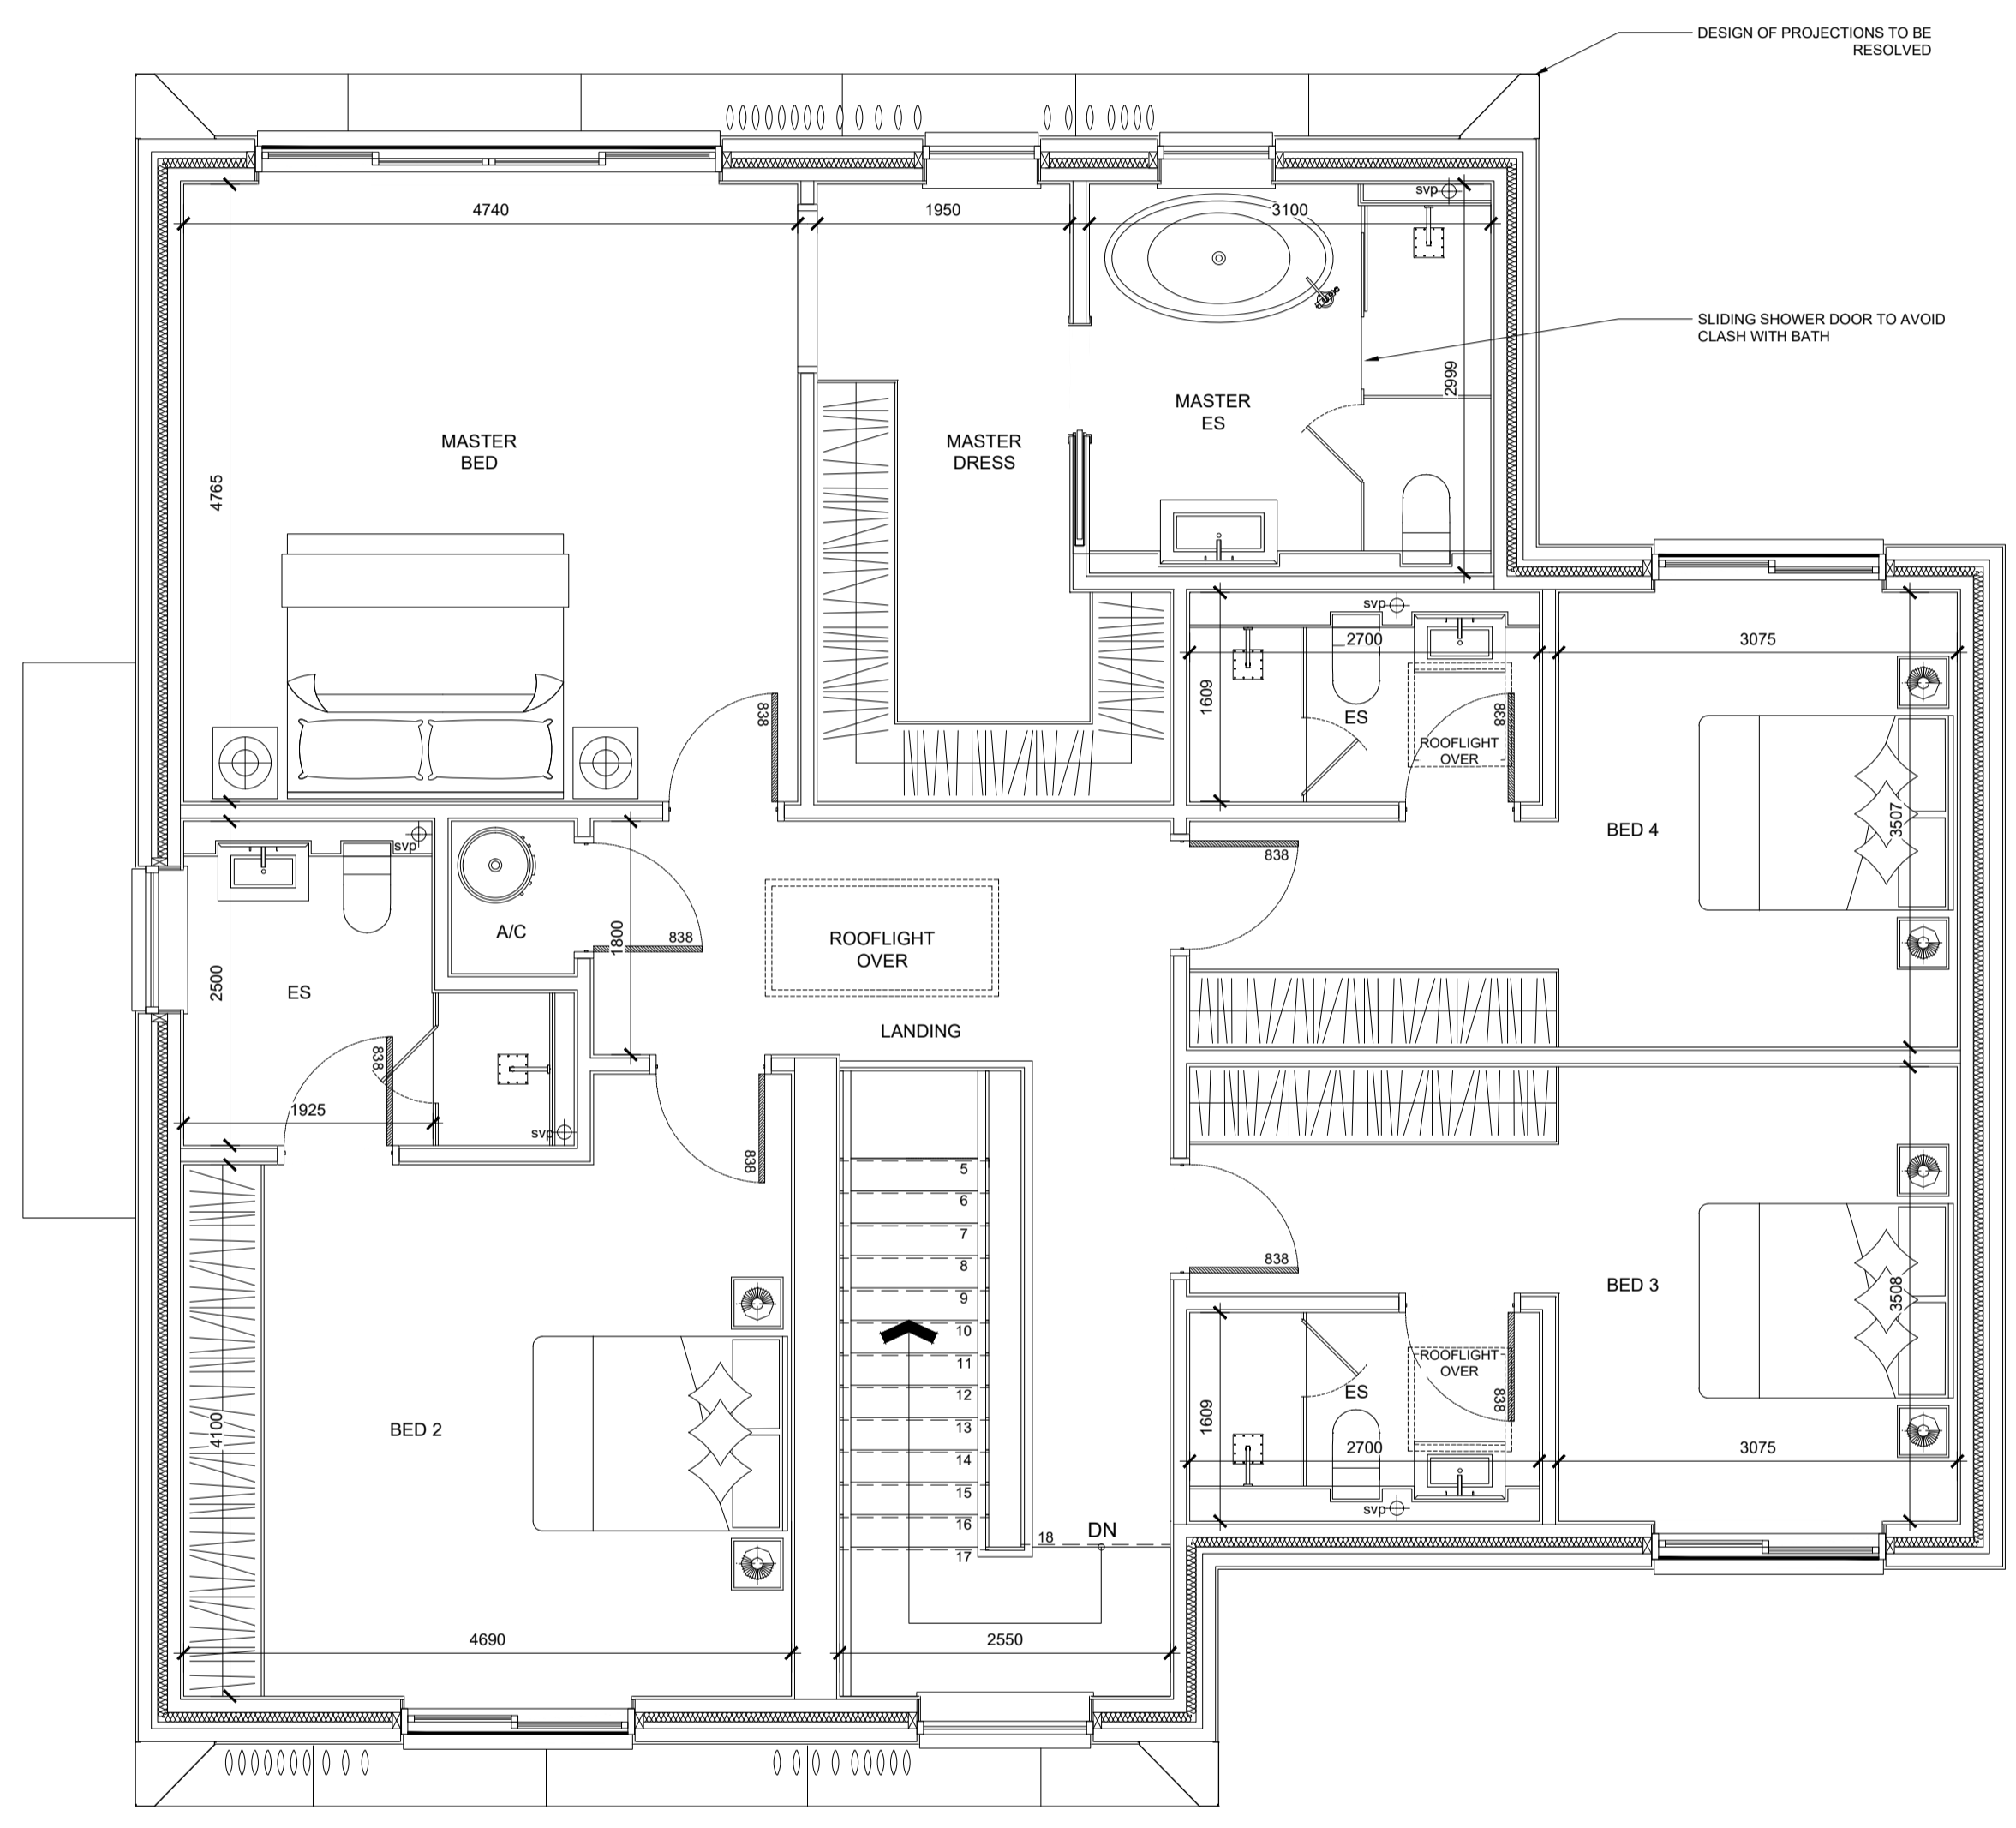

Rev	Date	Detail
P1	01/12/21	ISSUED FOR CLIENT REVIEW

Status
PRELIMINARY

ASCOT DESIGN
 Timeless architecture
 Ascot Design Limited, Berkshire House, 39-51 High Street, Ascot, Berkshire, SL5 7HY
 Tel: 01344 299330 Fax: 01344 299331 Email: info@ascotdesign.com
 www.ascotdesign.com

f i p in y

Client
**MICHAEL CLIFFORD C/O
 PROJECT 7 CONSTRUCTION LTD**

Project Title
**PALMYRA, BEDFORD LANE
 SUNNINGDALE, SL5 0NP**

Drawing Title
**FIRST FLOOR
 GENERAL ARRANGEMENT**

Scale 1:50 @ A1	Date Oct 2021	Drawn WAB
--------------------	------------------	--------------

Drawing N° 21-J3826 - 101	Rev P1
------------------------------	-----------

The Copyright in this document and design is confidential to and the property of Ascot Design Limited.