
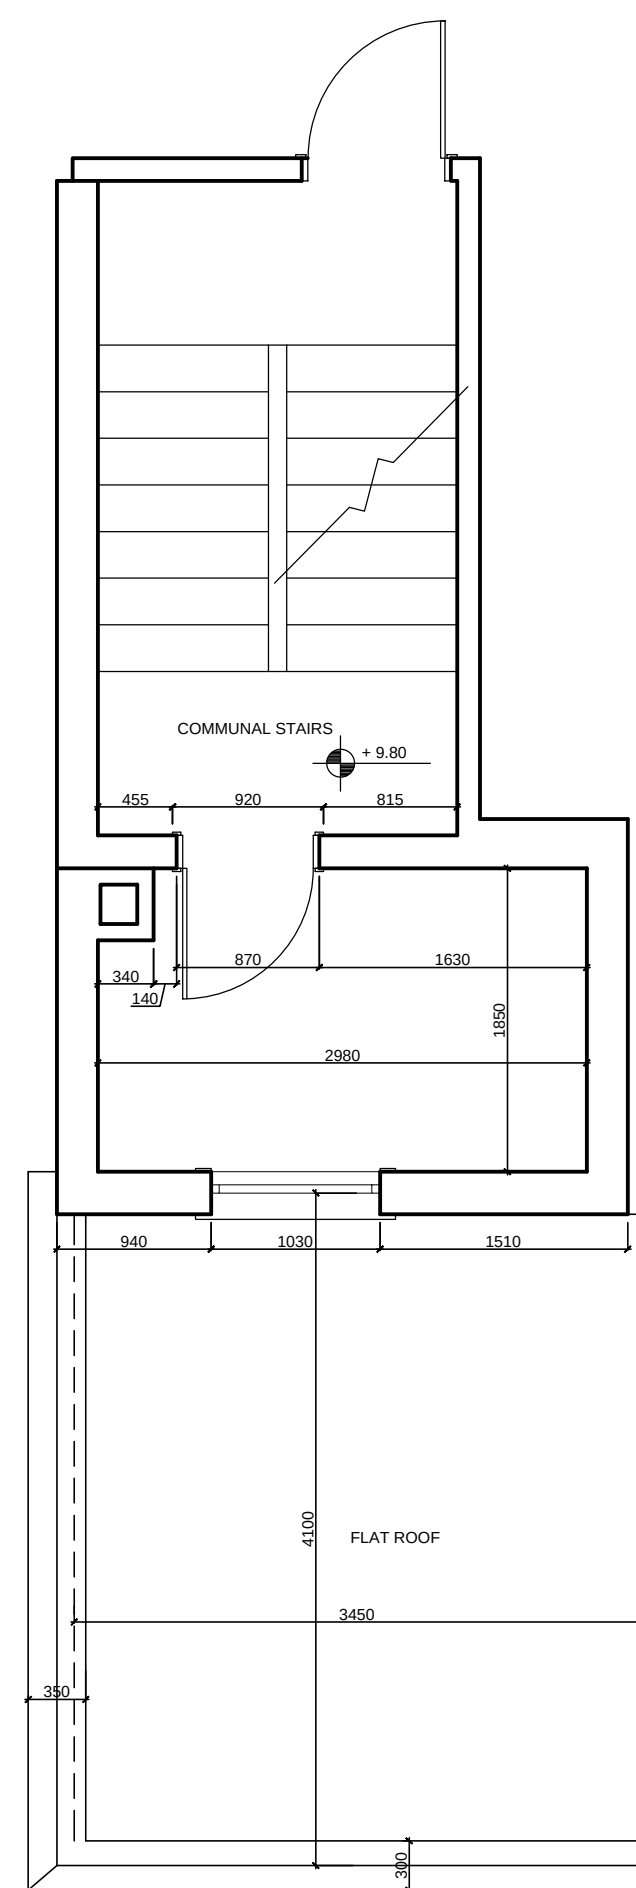


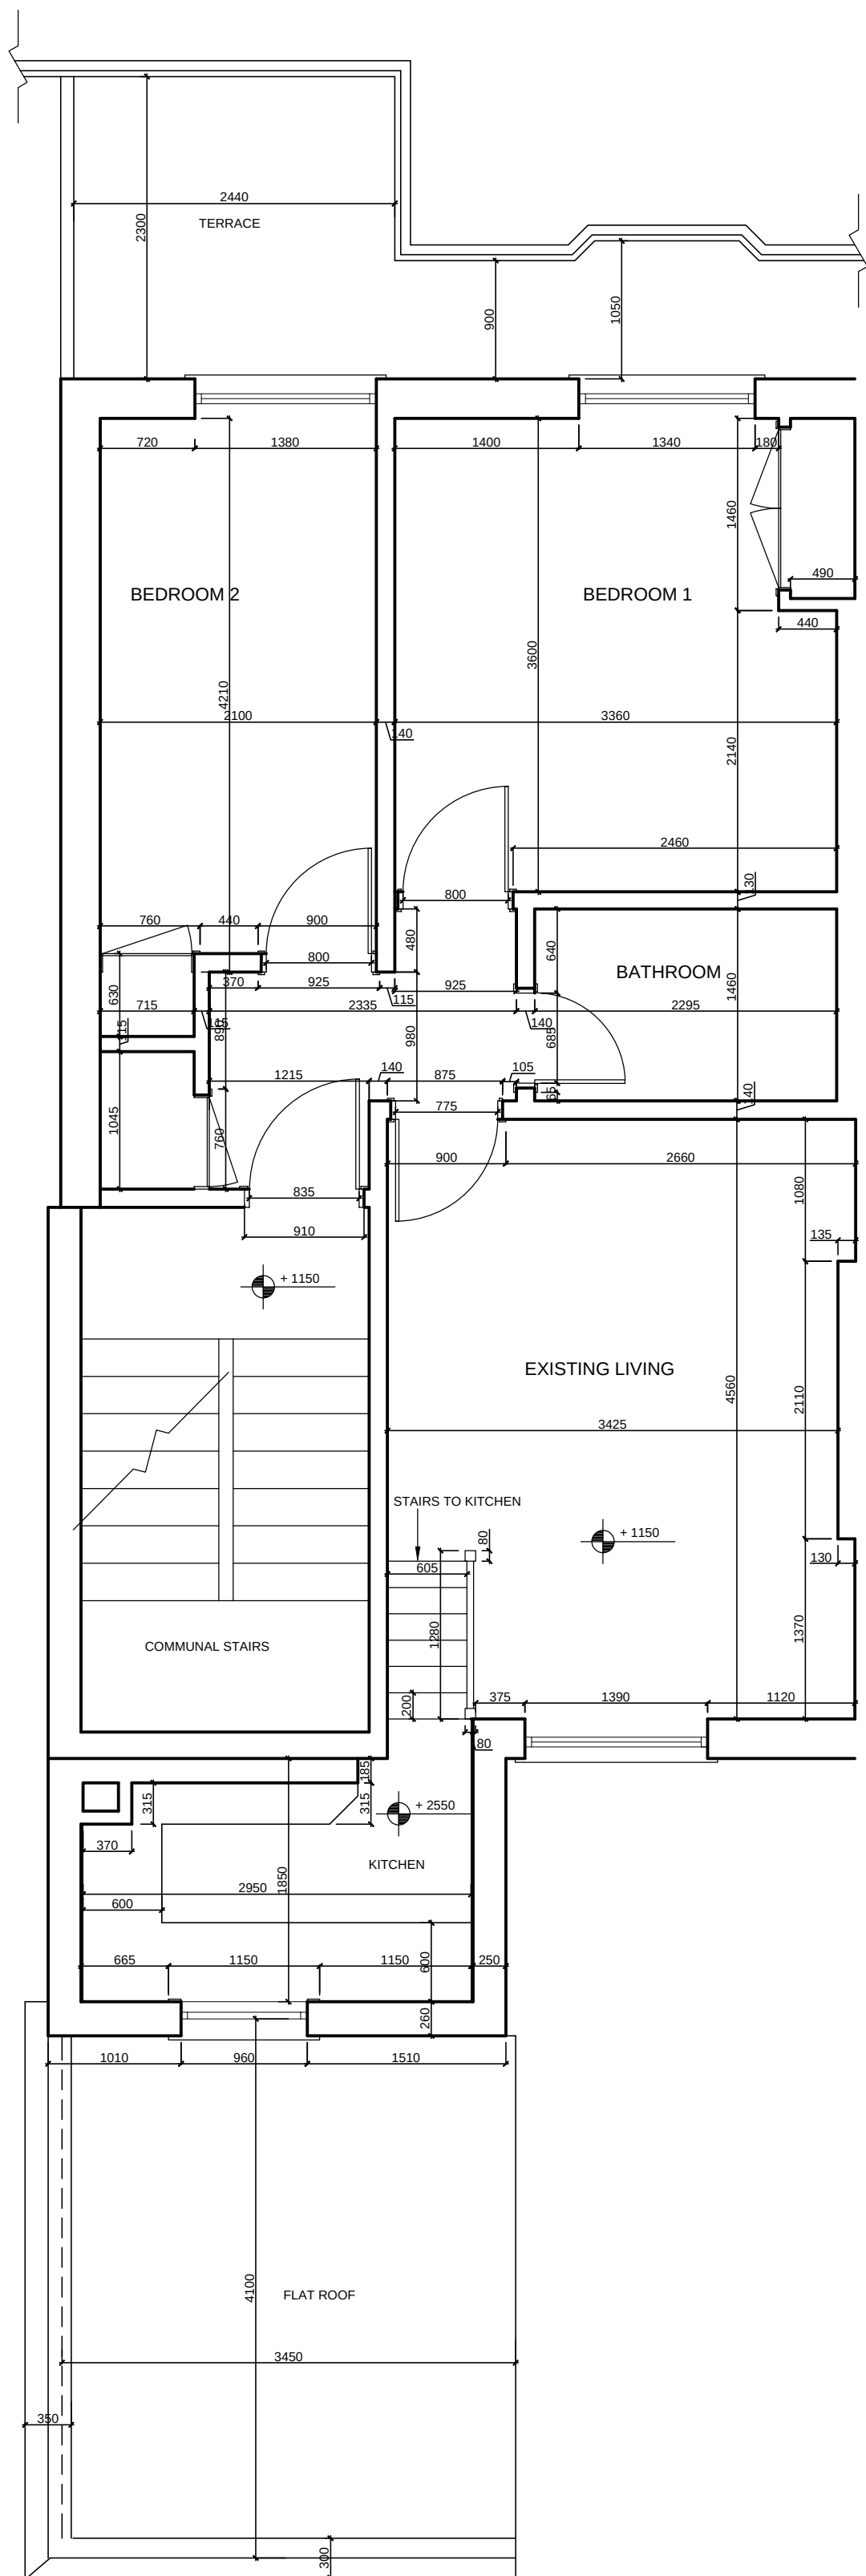

EXISTING PLAN