
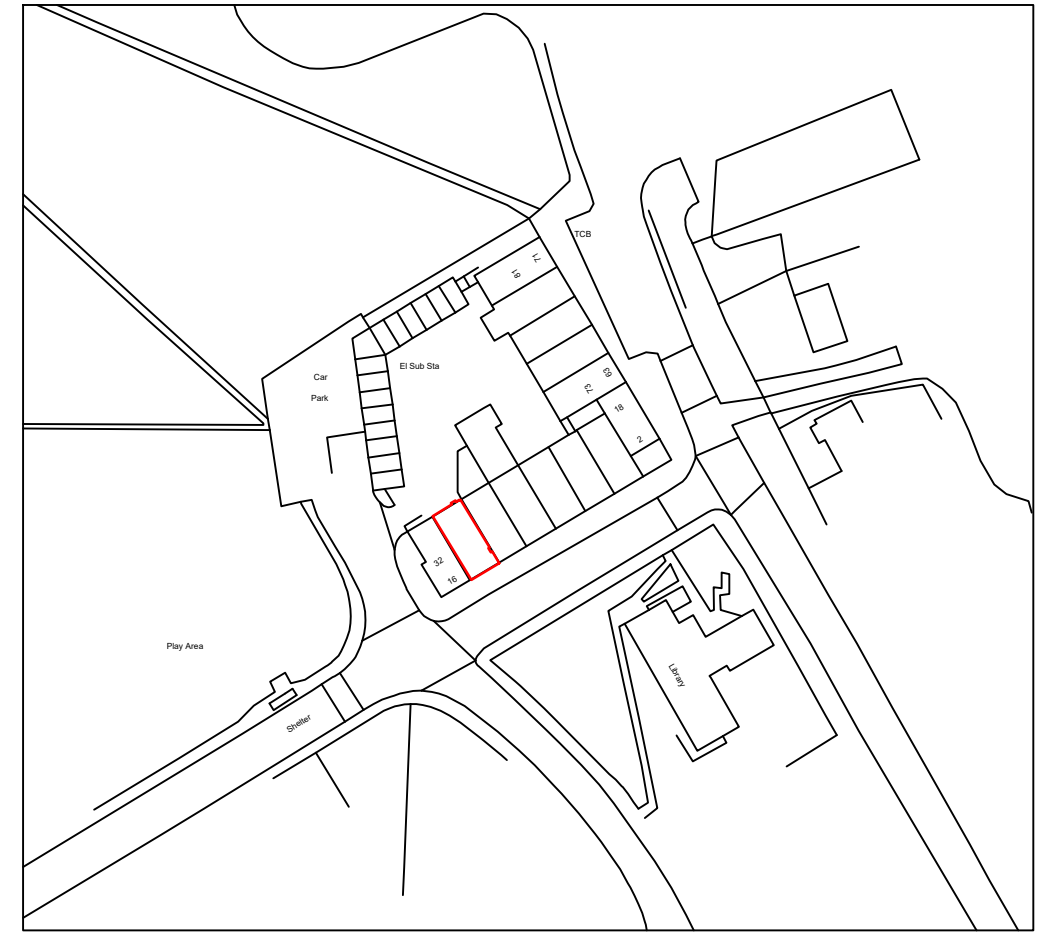
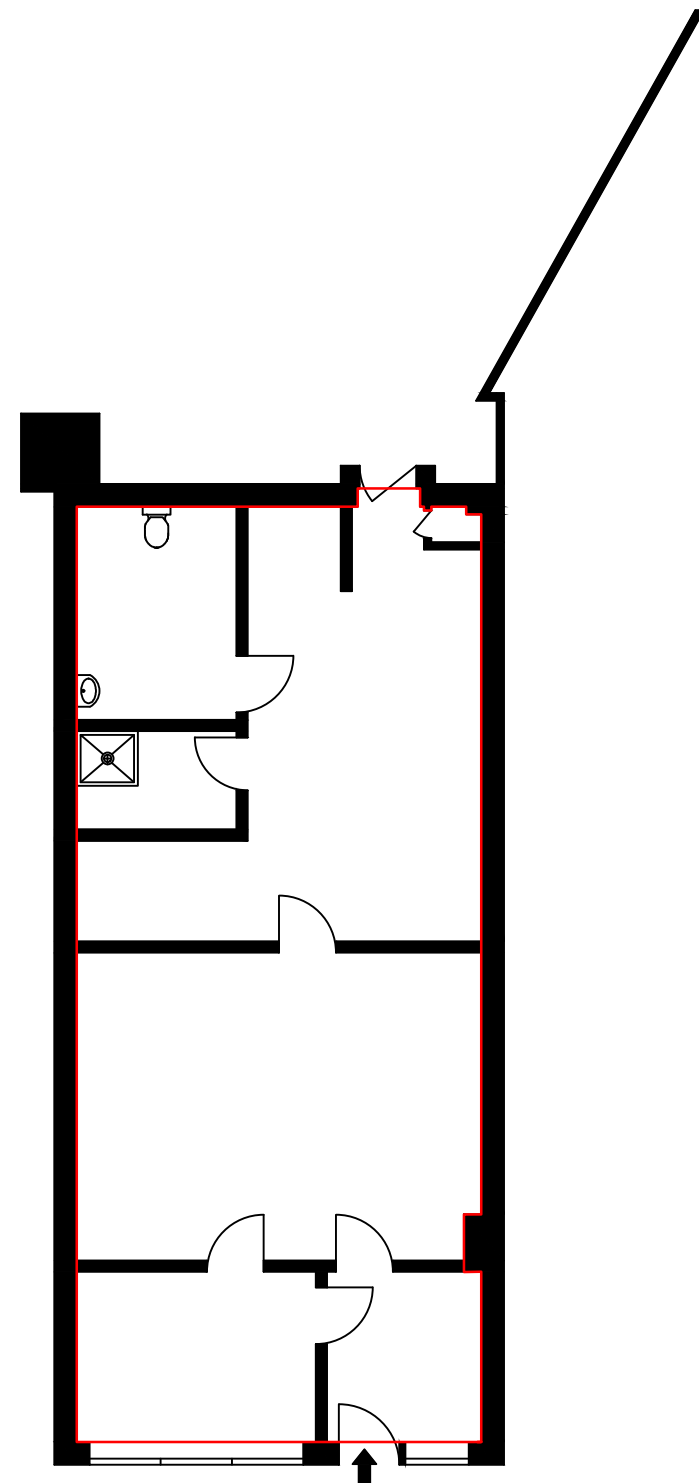


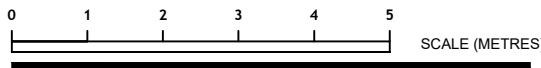

Ordnance Survey (c) Crown Copyright 2019. All rights reserved. Licence number 100022432

14 Ashburnham Road TW10 7NF		A3	
TOTAL INTERNAL FLOOR AREA : 66 SQ METRES			
 SCALE (METRES)		SCALE 1:100 (Inset 1:1250)	