



Property Details:

**94 CHURCHFIELD ROAD
LONDON
W3 6DH**



Surveyed and Drawn By:



Sunnyhill House, 3-7 Sunnyhill Road
London, SW16 2UG


GROUND FLOOR

**SCALE
1:1250 @ A4**

Plans Drawn: 23.01.2012

Tel: 0845 257 2023
Fax: 0845 257 2024
info@bkrfloorplans.co.uk
www.bkrfloorplans.co.uk

© BKR 2011

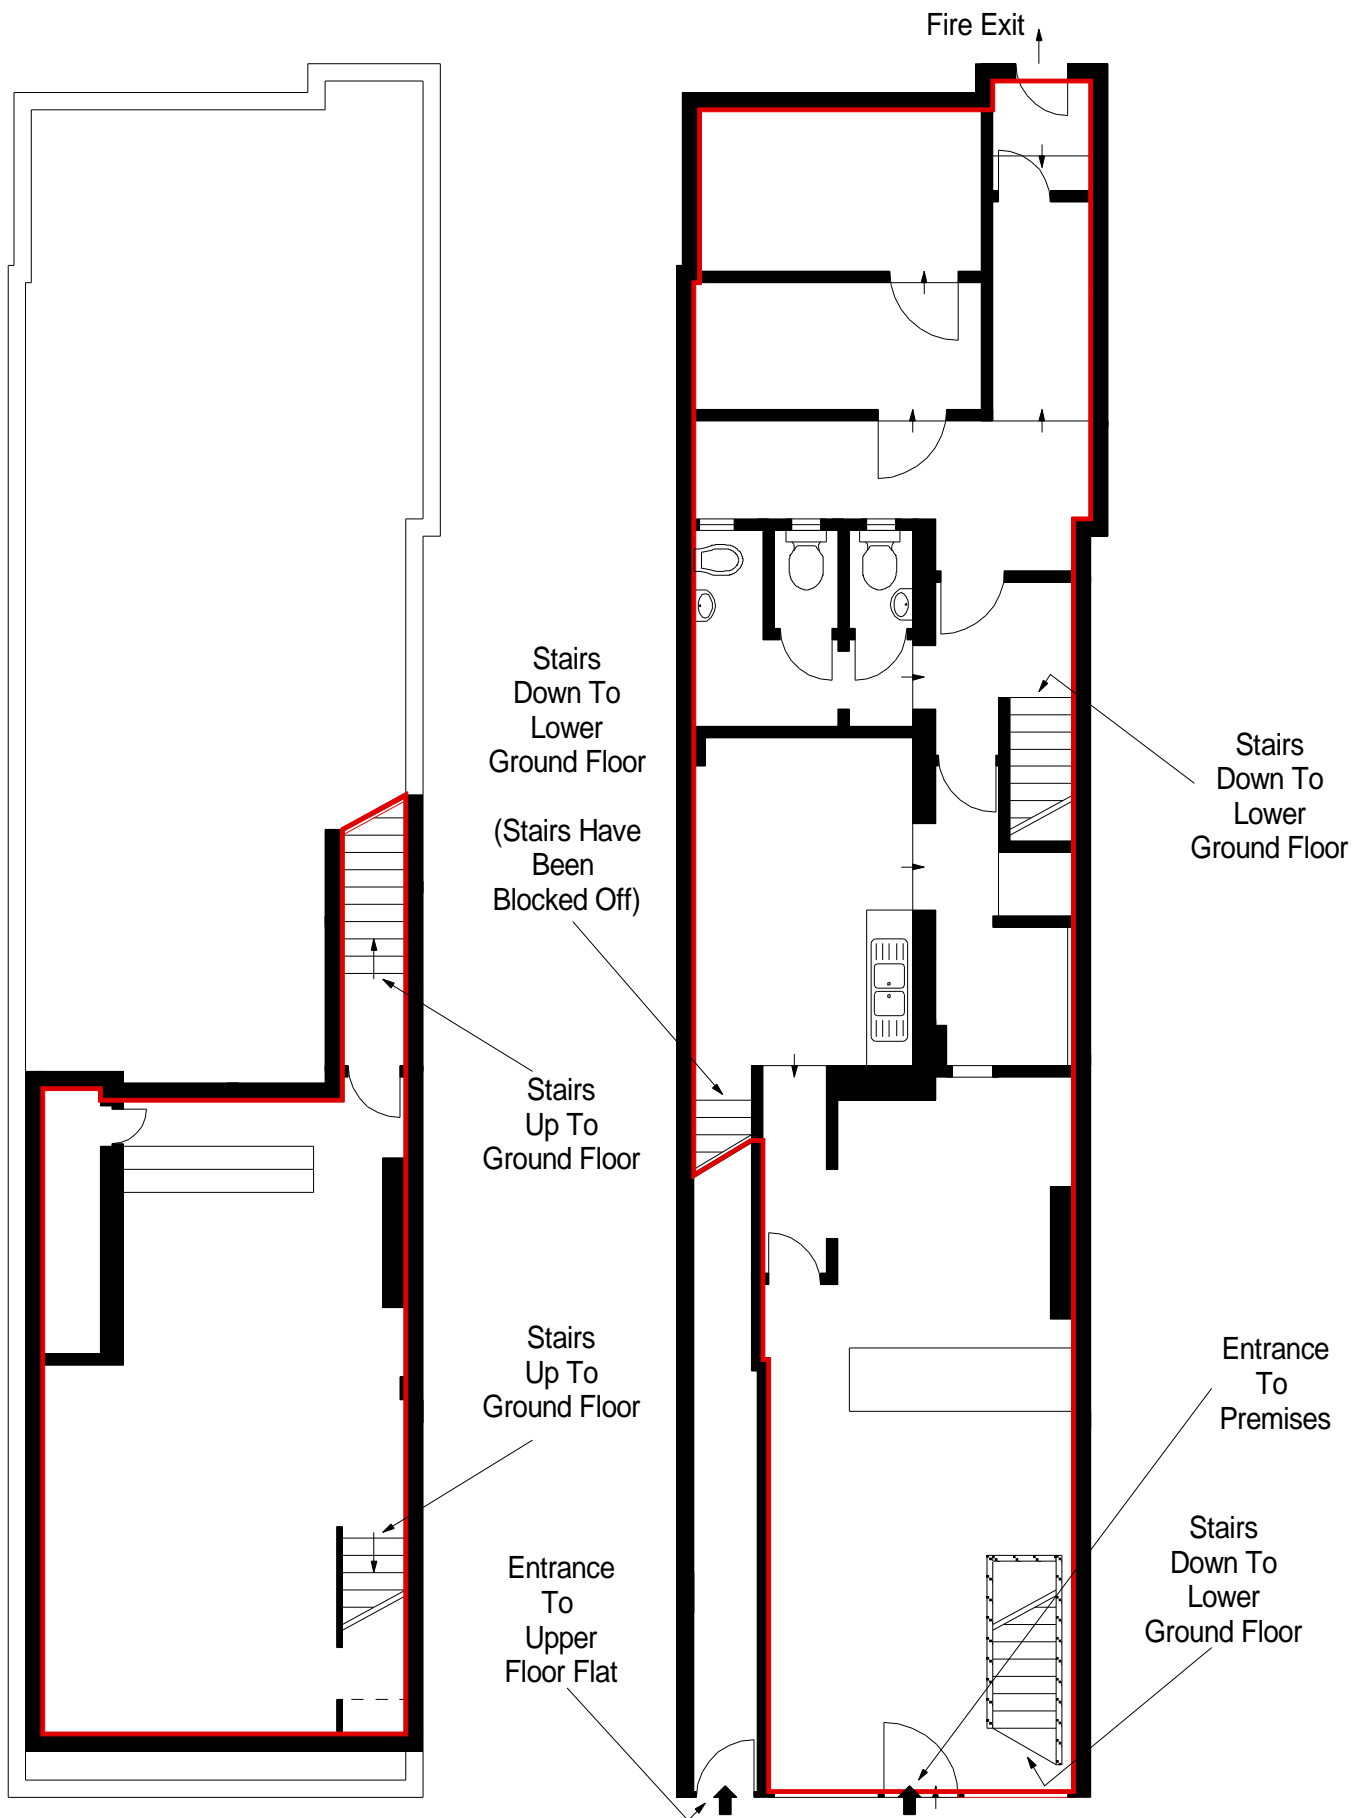

Property Details: 94 CHURCHFIELD ROAD LONDON W3 6DH			Surveyed and Drawn By: Sunnyhill House, 3-7 Sunnyhill Road London, SW16 2UG Tel: 0845 257 2023 Fax: 0845 257 2024 info@bkrfloorplans.co.uk www.bkrfloorplans.co.uk © BKR 2012
LOWER GROUND & GROUND FLOOR	SCALE 1:100 @ A4		
Plans Drawn: 23.01.2012			