




See More Online

KFB: Key Facts For Buyers

A Guide to This Property & the Local Area

Monday 10th February 2025

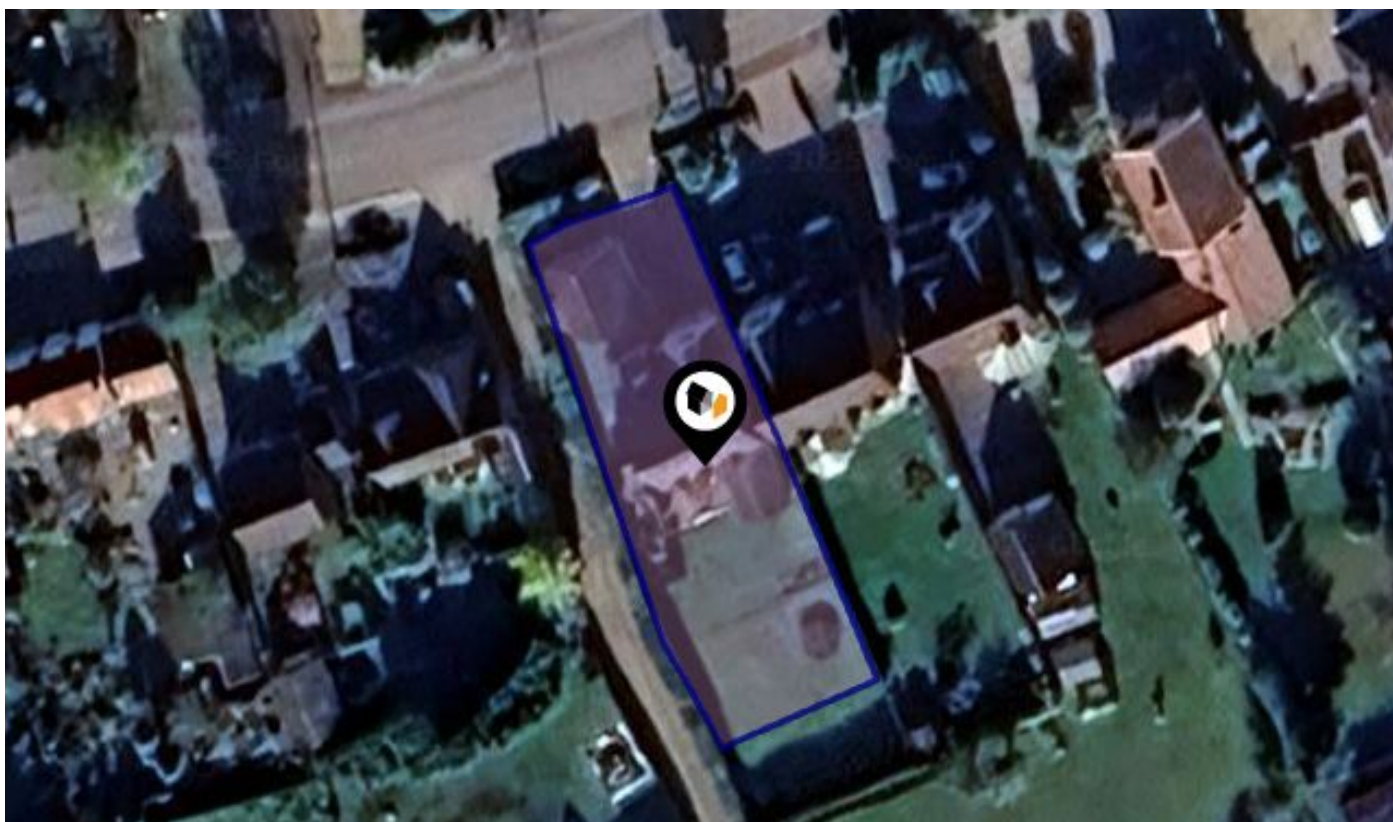

NORWICH ROAD, BESTHORPE, ATTLEBOROUGH, NR17

Whittle Parish | Attleborough

Suva House, Queens Square Attleborough NR17 2AF



01953 711839

nick@whittleparish.com

www.whittleparish.com



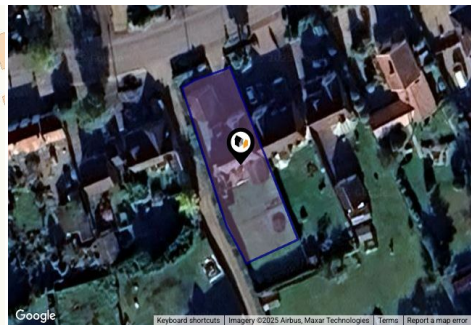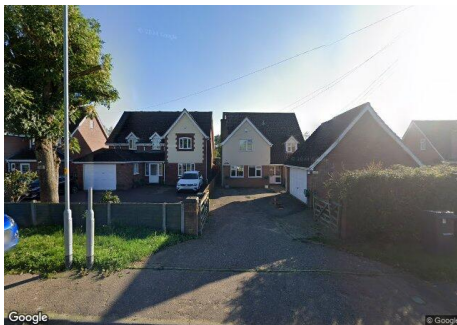

Powered by
aprift
Know any property instantly










Property

Type:	Detached	Tenure:	Freehold
Bedrooms:	4		
Plot Area:	0.16 acres		
Year Built :	1983-1990		
Council Tax :	Band E		
Annual Estimate:	£2,713		
Title Number:	NK91582		

Local Area

Local Authority:	Norfolk	Estimated Broadband Speeds	
Conservation Area:	No	(Standard - Superfast - Ultrafast)	
Flood Risk:		8	-
• Rivers & Seas	No Risk	mb/s	mb/s
• Surface Water	Low		

Mobile Coverage:				Satellite/Fibre TV Availability:		
(based on calls indoors)						
						
O ₂	EE	3	Vodafone	BT	sky	Virgin media

Planning History

This Address




Planning records for: *Norwich Road, Besthorpe, Attleborough, NR17*

Reference - 3PL/2012/1002/F	
Decision:	Withdrawn
Date:	20th September 2012
Description:	Two storey rear extension including juliette balcony and internal alterations


Reference - 3PL/2013/0171/F	
Decision:	Permission
Date:	26th February 2013
Description:	Single storey rear extension






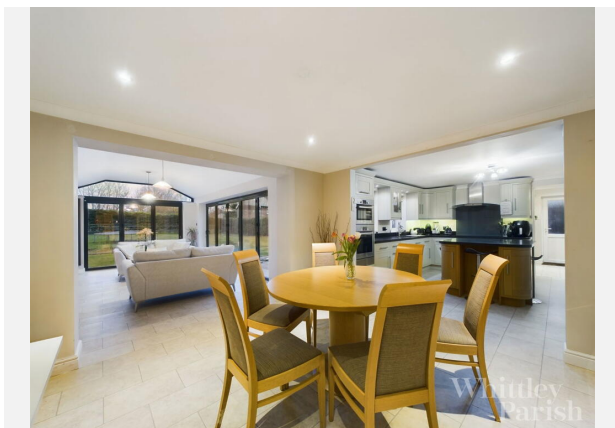

NORWICH ROAD, BESTHORPE, ATTLEBOROUGH, NR17

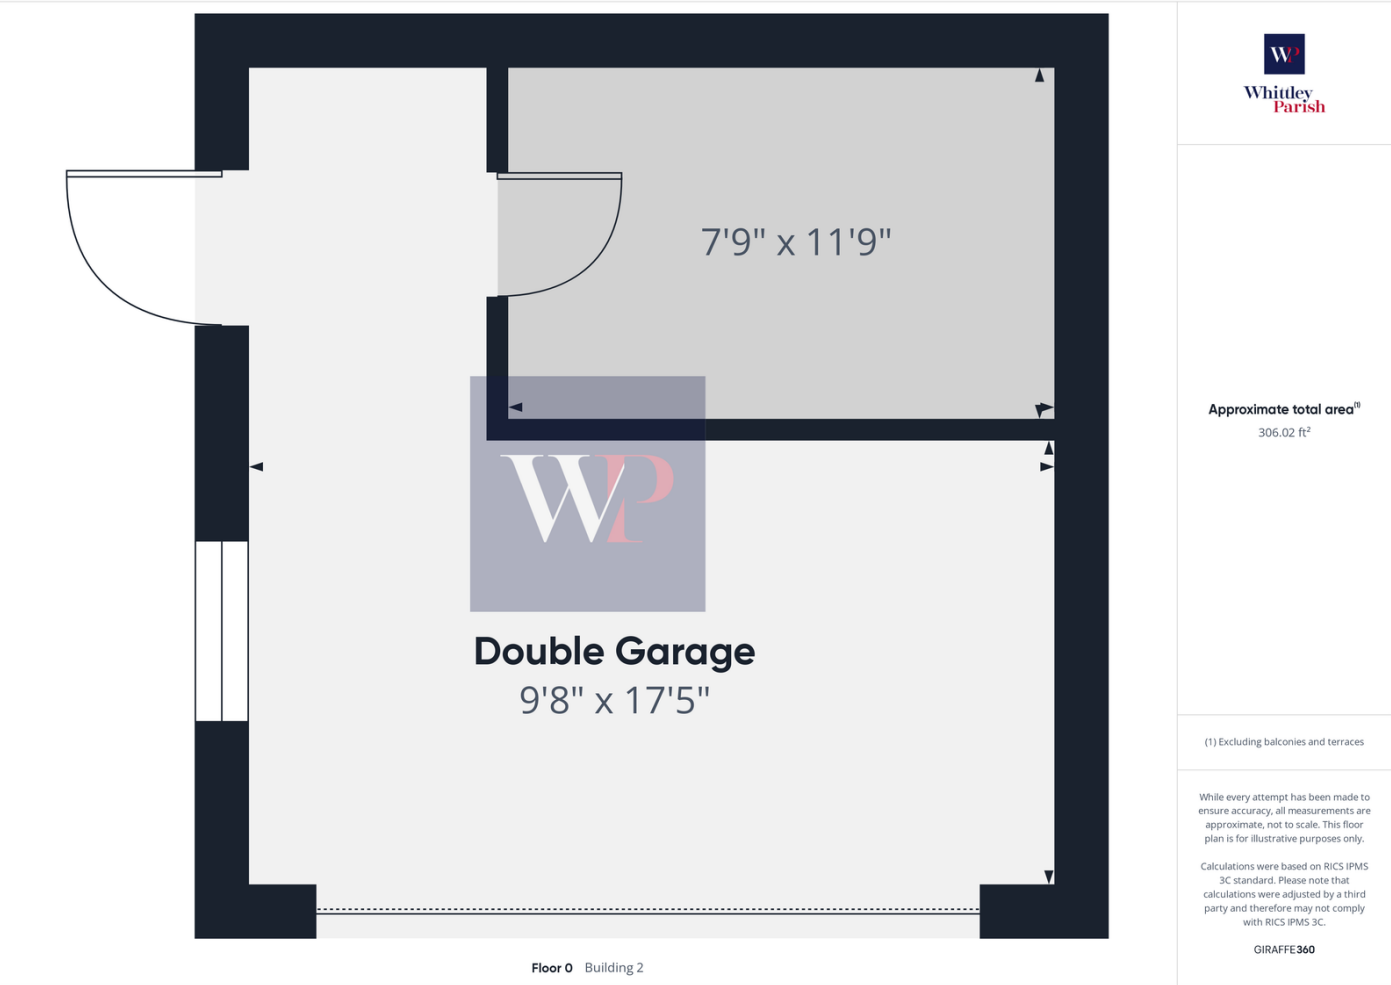

NORWICH ROAD, BESTHORPE, ATTLEBOROUGH, NR17

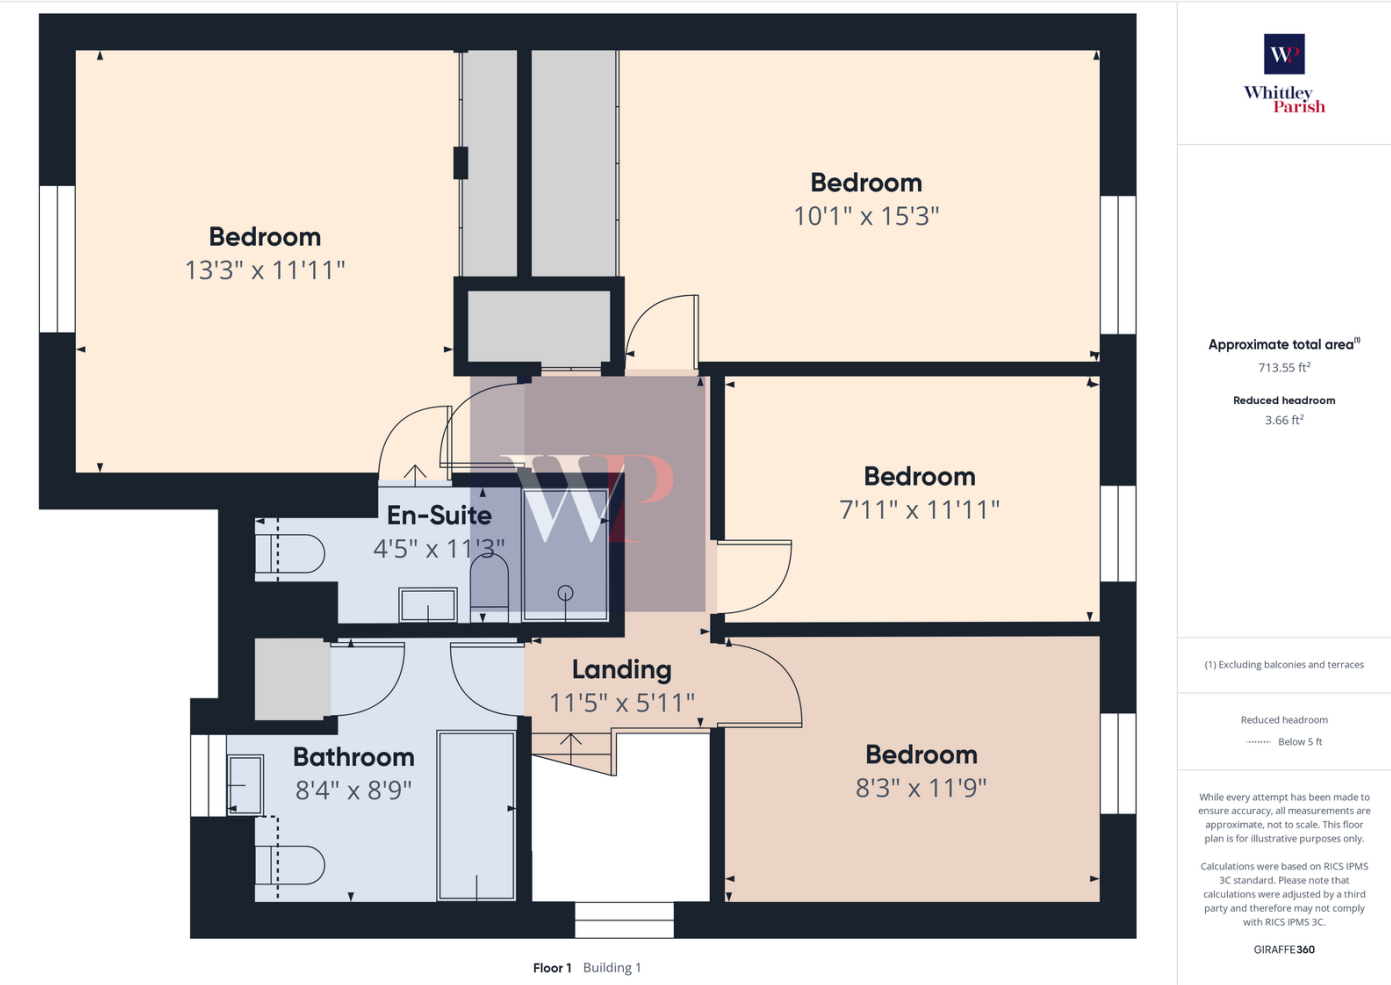




NORWICH ROAD, BESTHORPE, ATTLEBOROUGH, NR17






NORWICH ROAD, BESTHORPE, ATTLEBOROUGH, NR17

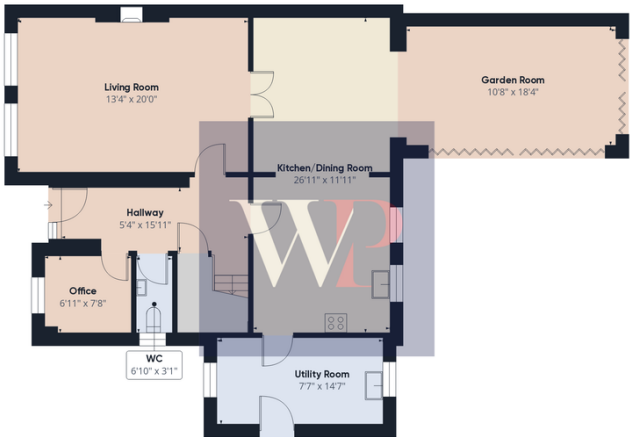

Floor 0 Building 1

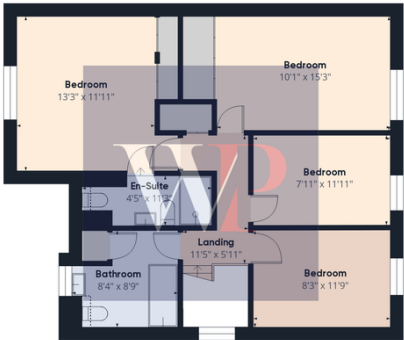

Floor 1 Building 1



Approximate total area[®]
1839.24 ft²

Reduced headroom
3.66 ft²


(1) Excluding balconies and terraces

Reduced headroom
..... Below 5 ft


While every attempt has been made to ensure accuracy, all measurements are approximate, not to scale. This floor plan is for illustrative purposes only.





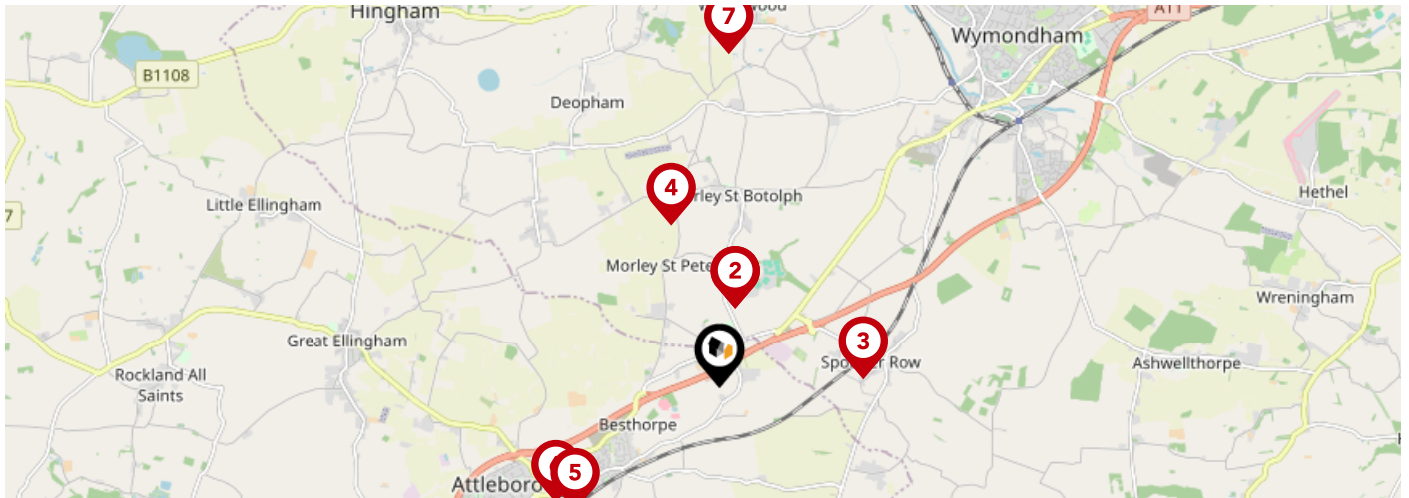

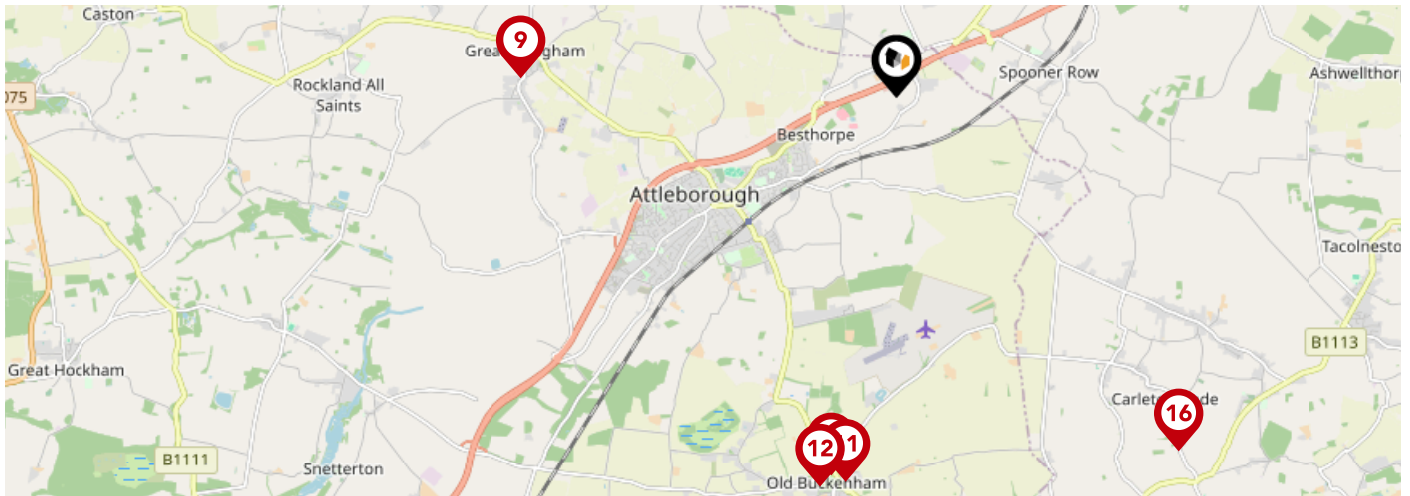

Calculations were based on RICS IPMS 3C standard. Please note that calculations were adjusted by a third party and therefore may not comply with RICS IPMS 3C.

GIRAFFE360




		Nursery	Primary	Secondary	College	Private
1	Wymondham College Prep School Ofsted Rating: Outstanding Pupils: 334 Distance:0.73	<input type="checkbox"/>	<input checked="" type="checkbox"/>	<input type="checkbox"/>	<input type="checkbox"/>	<input type="checkbox"/>
2	Wymondham College Ofsted Rating: Outstanding Pupils: 1434 Distance:0.73	<input type="checkbox"/>	<input type="checkbox"/>	<input checked="" type="checkbox"/>	<input type="checkbox"/>	<input type="checkbox"/>
3	Spooner Row Primary School Ofsted Rating: Good Pupils: 103 Distance:1.3	<input type="checkbox"/>	<input checked="" type="checkbox"/>	<input type="checkbox"/>	<input type="checkbox"/>	<input type="checkbox"/>
4	Morley Church of England Primary Academy Ofsted Rating: Good Pupils: 128 Distance:1.53	<input type="checkbox"/>	<input checked="" type="checkbox"/>	<input type="checkbox"/>	<input type="checkbox"/>	<input type="checkbox"/>
5	Attleborough Primary School Ofsted Rating: Requires improvement Pupils: 378 Distance:1.71	<input type="checkbox"/>	<input checked="" type="checkbox"/>	<input type="checkbox"/>	<input type="checkbox"/>	<input type="checkbox"/>
6	Attleborough Academy Ofsted Rating: Good Pupils: 932 Distance:1.8	<input type="checkbox"/>	<input type="checkbox"/>	<input checked="" type="checkbox"/>	<input type="checkbox"/>	<input type="checkbox"/>
7	Wicklewood Primary School and Nursery Ofsted Rating: Outstanding Pupils: 201 Distance:3	<input type="checkbox"/>	<input checked="" type="checkbox"/>	<input type="checkbox"/>	<input type="checkbox"/>	<input type="checkbox"/>
8	Rosecroft Primary School Ofsted Rating: Requires improvement Pupils: 525 Distance:3.08	<input type="checkbox"/>	<input checked="" type="checkbox"/>	<input type="checkbox"/>	<input type="checkbox"/>	<input type="checkbox"/>



		Nursery	Primary	Secondary	College	Private
	Great Ellingham Primary School Ofsted Rating: Good Pupils: 177 Distance:3.4	<input type="checkbox"/>	<input checked="" type="checkbox"/>	<input type="checkbox"/>	<input type="checkbox"/>	<input type="checkbox"/>
	Old Buckenham Primary School and Nursery Ofsted Rating: Good Pupils: 194 Distance:3.46	<input type="checkbox"/>	<input checked="" type="checkbox"/>	<input type="checkbox"/>	<input type="checkbox"/>	<input type="checkbox"/>
	Old Buckenham High School Ofsted Rating: Good Pupils: 492 Distance:3.5	<input type="checkbox"/>	<input type="checkbox"/>	<input checked="" type="checkbox"/>	<input type="checkbox"/>	<input type="checkbox"/>
	Chapel Green School Ofsted Rating: Good Pupils: 174 Distance:3.58	<input type="checkbox"/>	<input type="checkbox"/>	<input checked="" type="checkbox"/>	<input type="checkbox"/>	<input type="checkbox"/>
	Browick Road Primary and Nursery School Ofsted Rating: Outstanding Pupils: 253 Distance:3.62	<input type="checkbox"/>	<input checked="" type="checkbox"/>	<input type="checkbox"/>	<input type="checkbox"/>	<input type="checkbox"/>
	Wymondham High Academy Ofsted Rating: Good Pupils: 1602 Distance:3.94	<input type="checkbox"/>	<input type="checkbox"/>	<input checked="" type="checkbox"/>	<input type="checkbox"/>	<input type="checkbox"/>
	Robert Kett Primary School Ofsted Rating: Requires improvement Pupils: 567 Distance:4.03	<input type="checkbox"/>	<input checked="" type="checkbox"/>	<input type="checkbox"/>	<input type="checkbox"/>	<input type="checkbox"/>
	Carleton Rode Church of England Voluntary Aided Primary School Ofsted Rating: Requires improvement Pupils: 57 Distance:4.08	<input type="checkbox"/>	<input checked="" type="checkbox"/>	<input type="checkbox"/>	<input type="checkbox"/>	<input type="checkbox"/>


Area

Transport (National)

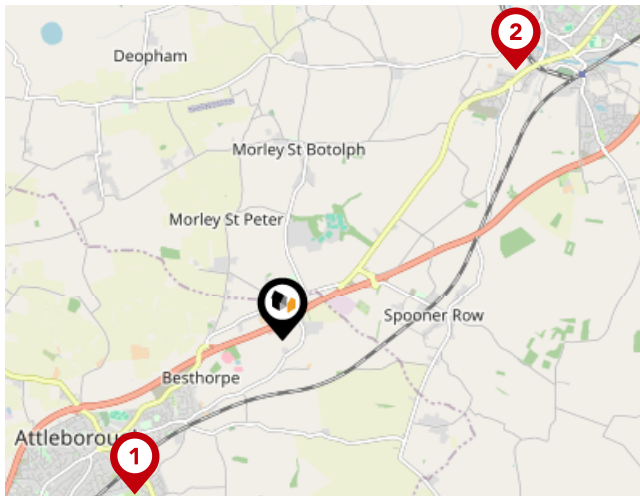


National Rail Stations

Pin	Name	Distance
1	Attleborough Rail Station	1.93 miles
2	Wymondham Abbey (Mid Norfolk Railway)	3.23 miles
3	Eccles Road Rail Station	5.61 miles

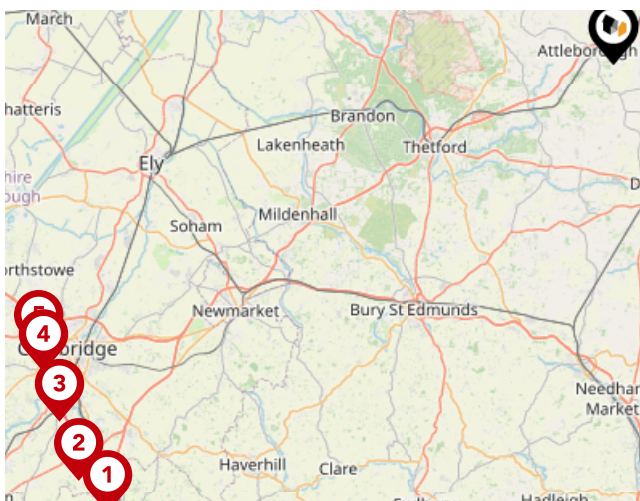

Trunk Roads/Motorways

Pin	Name	Distance
1	M11 J9	49.06 miles
2	M11 J10	49.09 miles
3	M11 J11	47.79 miles
4	M11 J13	46.87 miles
5	M11 J14	46.56 miles

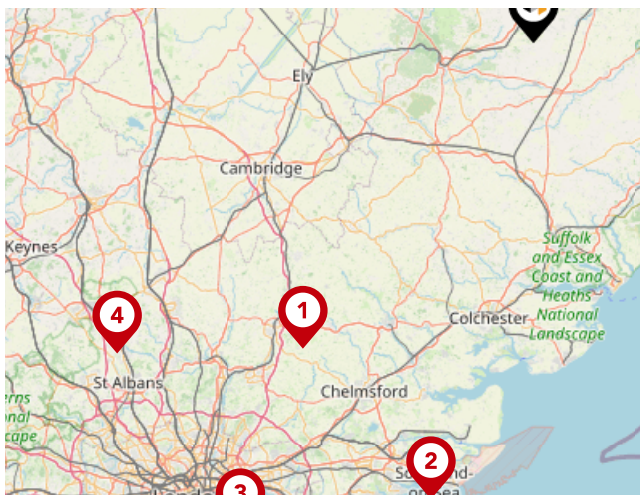


Airports/Helipads

Pin	Name	Distance
1	Stansted Airport	55.83 miles
2	Southend-on-Sea	68.43 miles
3	Silvertown	83.15 miles
4	Luton Airport	75.66 miles


Area

Transport (Local)

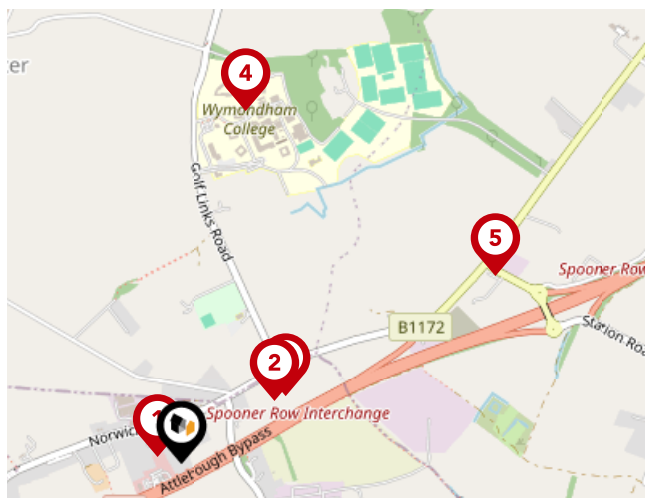


Bus Stops/Stations

Pin	Name	Distance
1	chapel	0.05 miles
2	Golf Links Road	0.25 miles
3	Golf Links Road	0.28 miles
4	Wymondham College	0.81 miles
5	Station Turn	0.83 miles

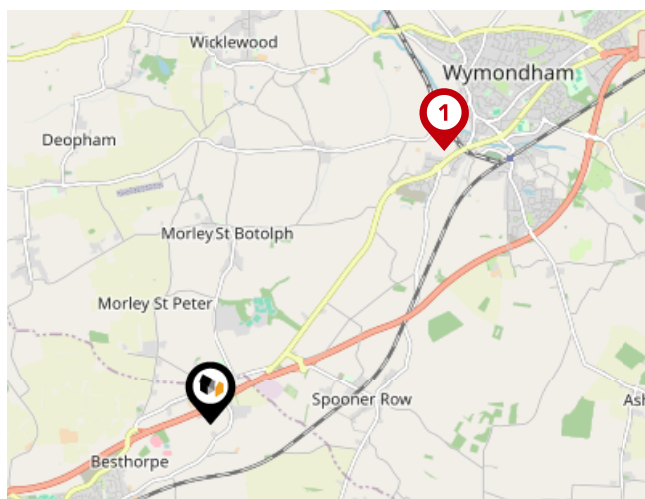

Local Connections

Pin	Name	Distance
1	Wymondham Abbey (Mid Norfolk Railway)	3.24 miles

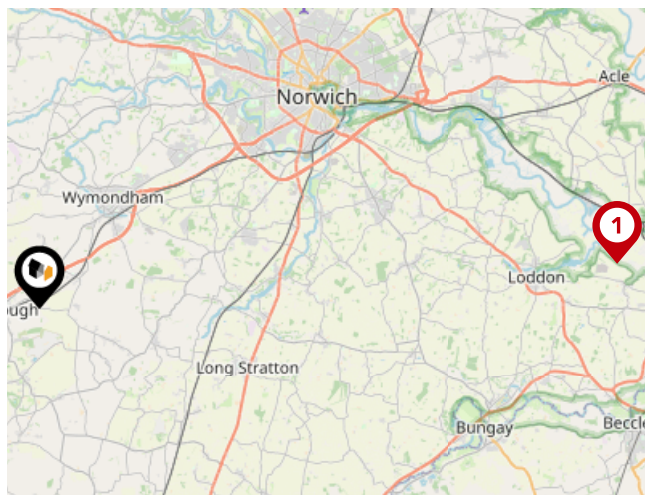

Ferry Terminals


Pin	Name	Distance
1	Reedham Ferry North	20.94 miles

Market

House Price Statistics



10 Year History of Average House Prices by Property Type in NR17

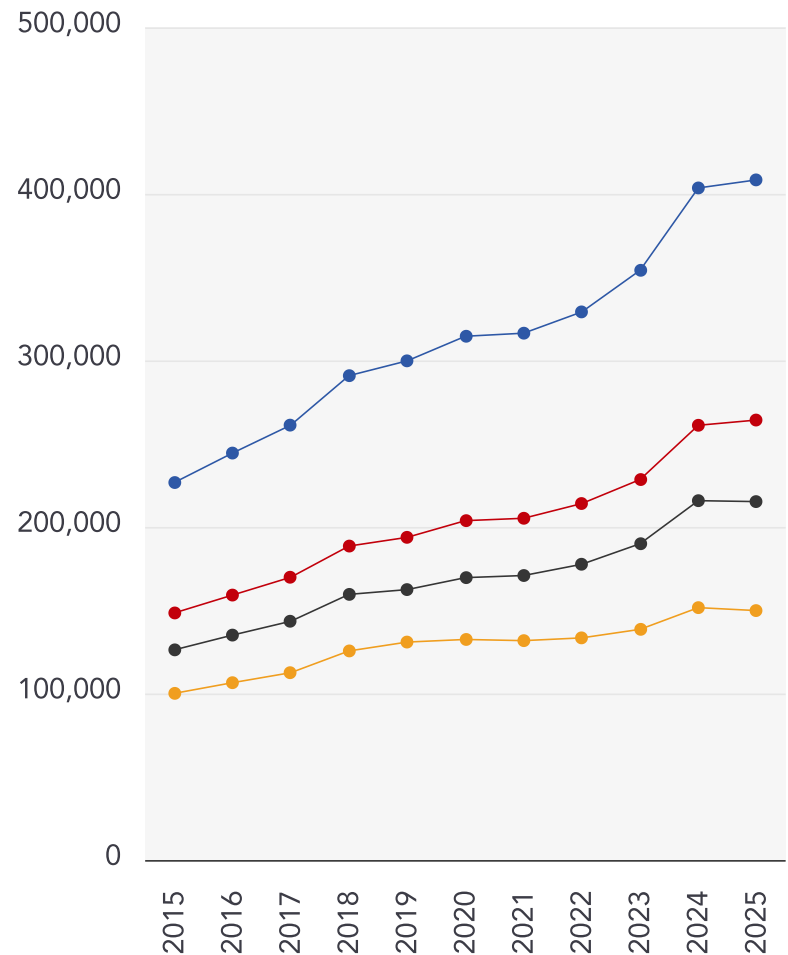

Detached

+80.17%

Semi-Detached

+78.07%

Terraced

+70.53%

Flat

+49.65%



Whittleby Parish | Attleborough

At Whittleby Parish, we strive to offer the best experience for all of our valued clients. We employ an experienced team and support our people with the best processes, cutting edge technology, marketing and training. We continue to improve and learn from feedback to strive to be the best at what we do and achieve.

Our proactive approach combined with advertising across four major property portals (Rightmove, Zoopla, onthemarket.com and Primelocation) as well as on social media platforms; coupled with our large database of registered applicants allows us to promote our properties to the widest target market.

With family roots still at the heart of all operations, Alex Parish ensures the original ethos and vision continues to run throughout the company's core, never comprising the personal service its reputation has been built upon.



Testimonial 1



It was a pleasure doing business with the Attleborough branch. Kept to every promise made and acted really fast. Made a stressful time far less stressful.

Testimonial 2



We asked Whittley Parish Diss to carry out a house valuation for us. Alex Parish came to do the job - he was kind, considerate and professional. The process was thorough but yet quick and easy for us. We couldn't ask for more - many thanks.

Testimonial 3



The whole team at Whittley Parish were first class from first introduction to final sale. With lots of estate agents in the Long Stratton area, this is the only one you need to know. Excellent would highly recommend.



/whittleyparishmanagementltd



/whittleyparish



/whittleyparish/?hl=en

Whittley Parish | Attleborough

Data Quality

We are committed to comprehensive property data being made available upfront to make the home buying and selling process quicker, easier and cheaper. This is why we have partnered with Sprift, the UK's leading supplier of property-specific data.



Contains public sector information licensed under the Open Government License v3.0

The information contained within this report is for general information purposes only and to act as a guide to the best way to market your property for the asking price.

Sprift Technologies Ltd aggregate this data from a wide variety of sources and while we endeavour to keep the information up to date and correct, we make no representations or warranties of any kind, express or implied, about the completeness, accuracy, reliability, of the information or related graphics contained within this report for any purpose.

Any reliance you place on such information is therefore strictly at your own risk. In no event will we be liable for any loss or damage including without limitation, indirect or consequential loss or damage, or any loss or damage whatsoever arising from loss of data or profits arising out of, or in connection with, the use of this report.



Whittley Parish | Attleborough

Suva House, Queens Square Attleborough

NR17 2AF

01953 711839

nick@whittleyparish.com

www.whittleyparish.com



Valuation Office
Agency

