



Cholmley Gardens, Hillfield Road, London NW6

Subject To Contract £1,200,000 | Leasehold - Share of Freehold

Contact us about this property

337 West End Lane, West Hampstead, London, NW6 1RS

E: nw6@alexanders-uk.com

T: 0207 431 0666

www.alexanders-uk.com

Alexanders

Property Consultants



About This Property

Cholmley Gardens is one of West Hampsteads most sought after blocks situated in West Hampstead. As Sole agents we are happy to bring to the market a very spacious four bedroom two reception room and two bathroom flat situated on the first floor .





The flat has been beautifully maintained by the present owners, there is an amazing abundance of light , bright and spacious accommodation throughout .

Exceptional , kitchen diner, 22' reception room with direct access on to an exclusive balcony, overlooking the tennis courts and well maintained communal gardens.

Local shopping, restaurants and the fantastic transport facilities are all nearby to hand, please call for further information or to book a viewing on 020 74310666.

Alexanders

Property Consultants


 4 Bedroom |  2 Reception |  2 Bathroom |  73 C

Property Features

- Four bedrooms
- Two reception rooms
- Kitchen diner
- Two bathrooms/ one ensuite
- 1474 SQ feet
- First Floor
- Share in the Freehold
- Communal gardens/Tennis courts

Property Size


1474.00 sq ft

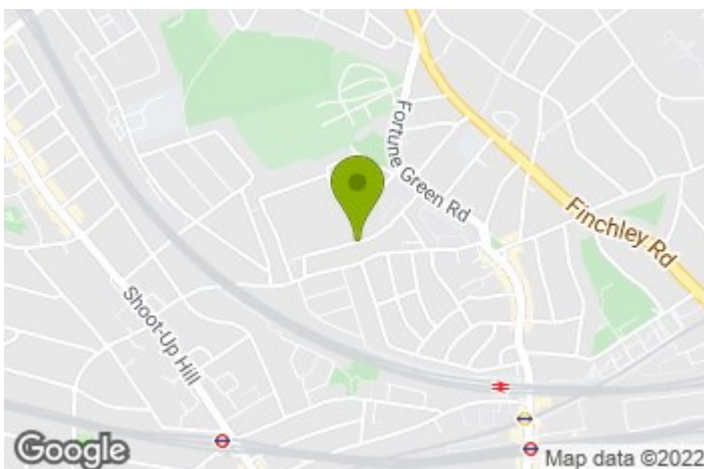

Nearest Transport Links

Alexanders

Property Consultants

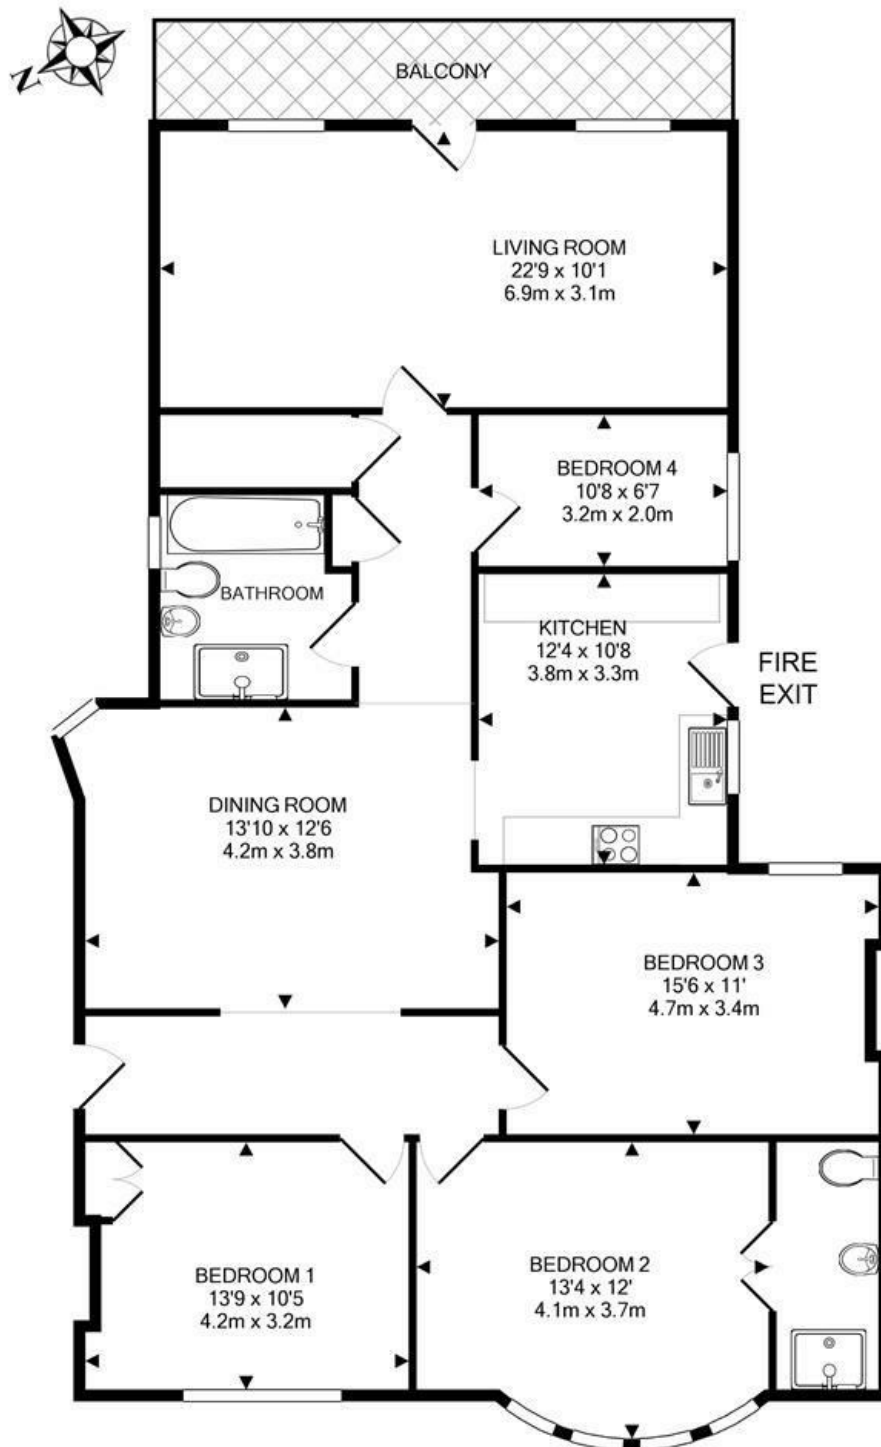

CHOLMLEY GARDENS, NW6

TOTAL APPROX. FLOOR AREA 1474 SQ.FT. (136.9 SQ.M.)

Illustration for identification purposes only, measurements are approximate, not to scale.

Contact us about this property

337 West End Lane, West Hampstead, London, NW6 1RS

E: nw6@alexanders-uk.com

T: 0207 431 0666

www.alexanders-uk.com

