



Thornton Avenue, London  
Guide Price £2,500,000

**WHITMAN & CO.**

SALES · LETTINGS · COMMERCIAL



Rare to the market, this four-bedroom semi-detached house has been meticulously refurbished by its current owners to offer an excellent balance of living and entertaining space on this prestigious, tree-lined residential road, close to all amenities. Featuring a luxury master suite, three further bedrooms, two additional bathrooms, a 30' reception room, a 27' bespoke kitchen/breakfast room, cloakroom, cellar, and a private 40' landscaped garden. Ideally situated in this central Chiswick location, near Turnham Green Tube Station and the extensive range of shops, bars, and restaurants on the High Street.




# Thornton Avenue, W4

Approximate gross internal area  
209.36 sq m / 2253 sq ft




Key :  
CH - Ceiling Height

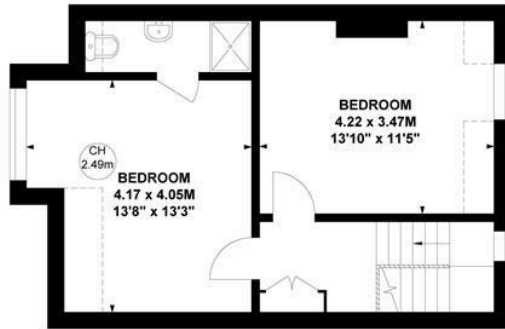

Second Floor



First Floor

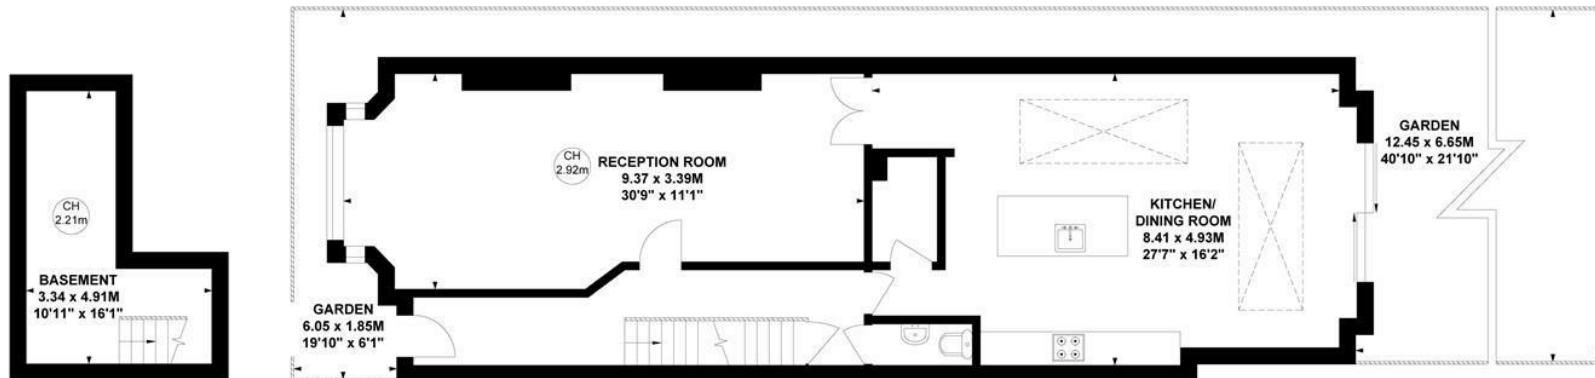

Basement

Ground Floor

Not to scale, for guidance only and must not be relied upon as a statement of fact.  
All measurements and areas are approximate only

- Rare to the market
- Semi-detached
- Sought after central location

- Meticulously refurbished
- 40' landscaped garden with side access
- Fantastic transport links

Tenure - Freehold  
Local Authority - Hounslow  
Council Tax - Band F

