




Cabbell Street, London NW1 5BQ

WAYNE
& SILVER

Cabbell Street, London NW1 5BQ

This spacious top floor flat, located on the 4th floor with an elevator, boasts a lateral layout within a well-maintained building in close proximity to Edgware Road, Paddington, and Marylebone. With approximately 1851 sq ft of luminous living space, this family apartment currently features four bedrooms, two generously sized reception rooms, a separate kitchen, and two bathrooms (one of which is an en suite to the master bedroom). Hyde Park Mansions provides the convenience of a porter or caretaker and is ideally situated near Edgware Road Underground Station. Additionally, it offers easy access to Paddington and Marylebone, both known for their cosmopolitan high street and exclusive shopping opportunities.

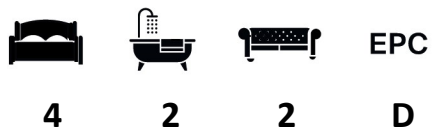

Guide price: £1,900,000

Tenure: Leasehold

Service Charge: Add text here

Local Authority:


Council Tax Band: G









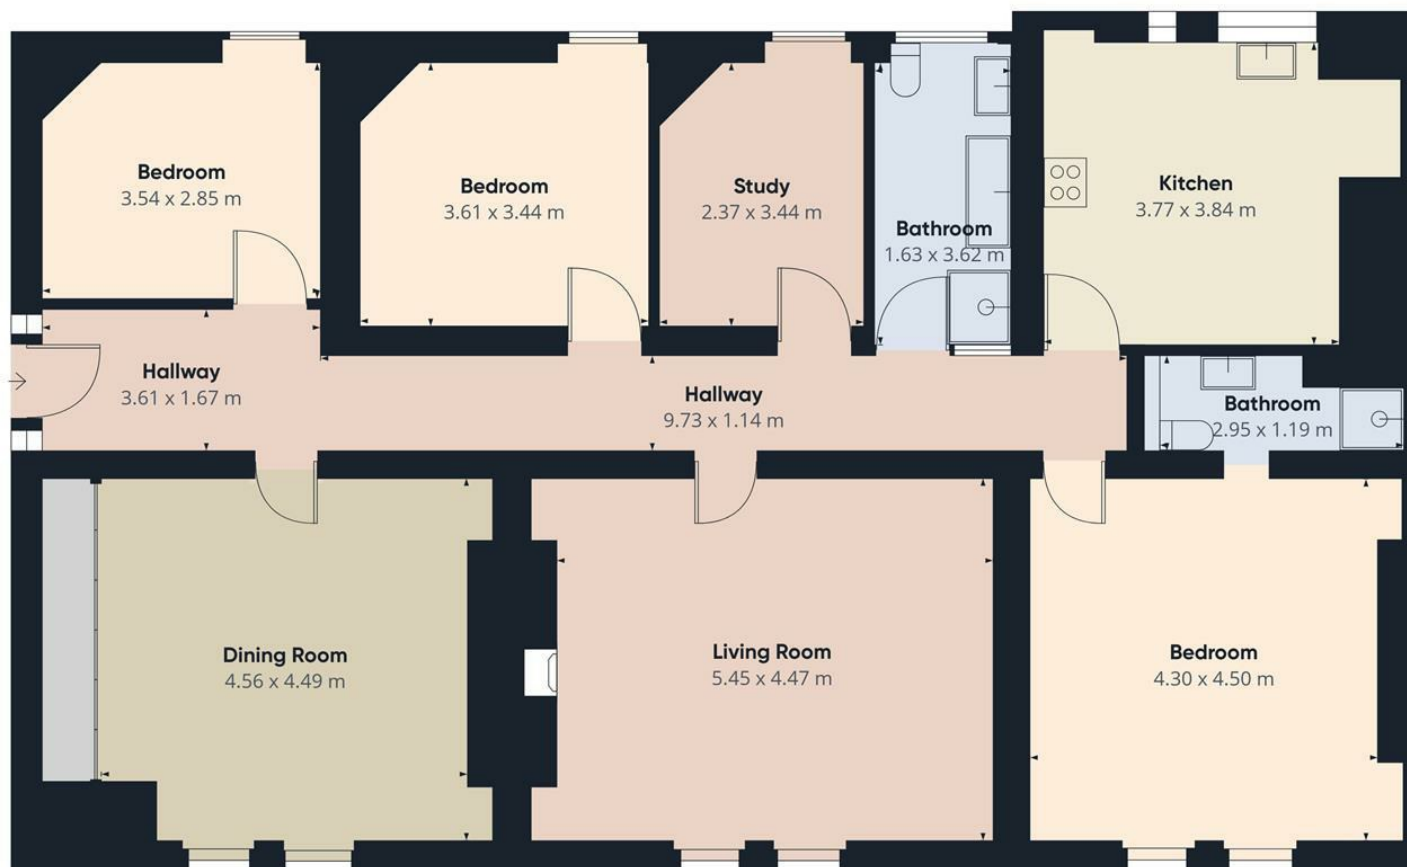

Approximate total area⁽¹⁾
171.86 sqm

(1) Excluding balconies and terraces

While every attempt has been made to ensure accuracy, all measurements are approximate, not to scale. This floor plan is for illustrative purposes only.

GIRAFFE360

Fourth Floor

41 Heath Street
Hampstead
London
NW3 6UA

We would be delighted to tell you more
020 7431 4488
info@wayne-silver.com

wayne-silver.com

Important Notice: Wayne & Silver, its clients and any joint agents give notice that 1: They are not authorised to make or give any representations or warranties in relation to the property either here or elsewhere, either on their own behalf or on behalf of their client or otherwise. They assume no responsibility for any statement that may be made in these particulars. These particulars do not form part of any offer or contract and must not be relied upon as statements or representations of fact. 2: Any areas, measurements or distances are approximate. The text, photographs and plans are for guidance only and are not necessarily comprehensive. It should not be assumed that the property has all necessary planning, building regulation or other consents and Wayne & Silver have not tested any services, equipment or facilities. Purchasers must satisfy themselves by inspection or otherwise.