


SCRUBS LANE

Notes:

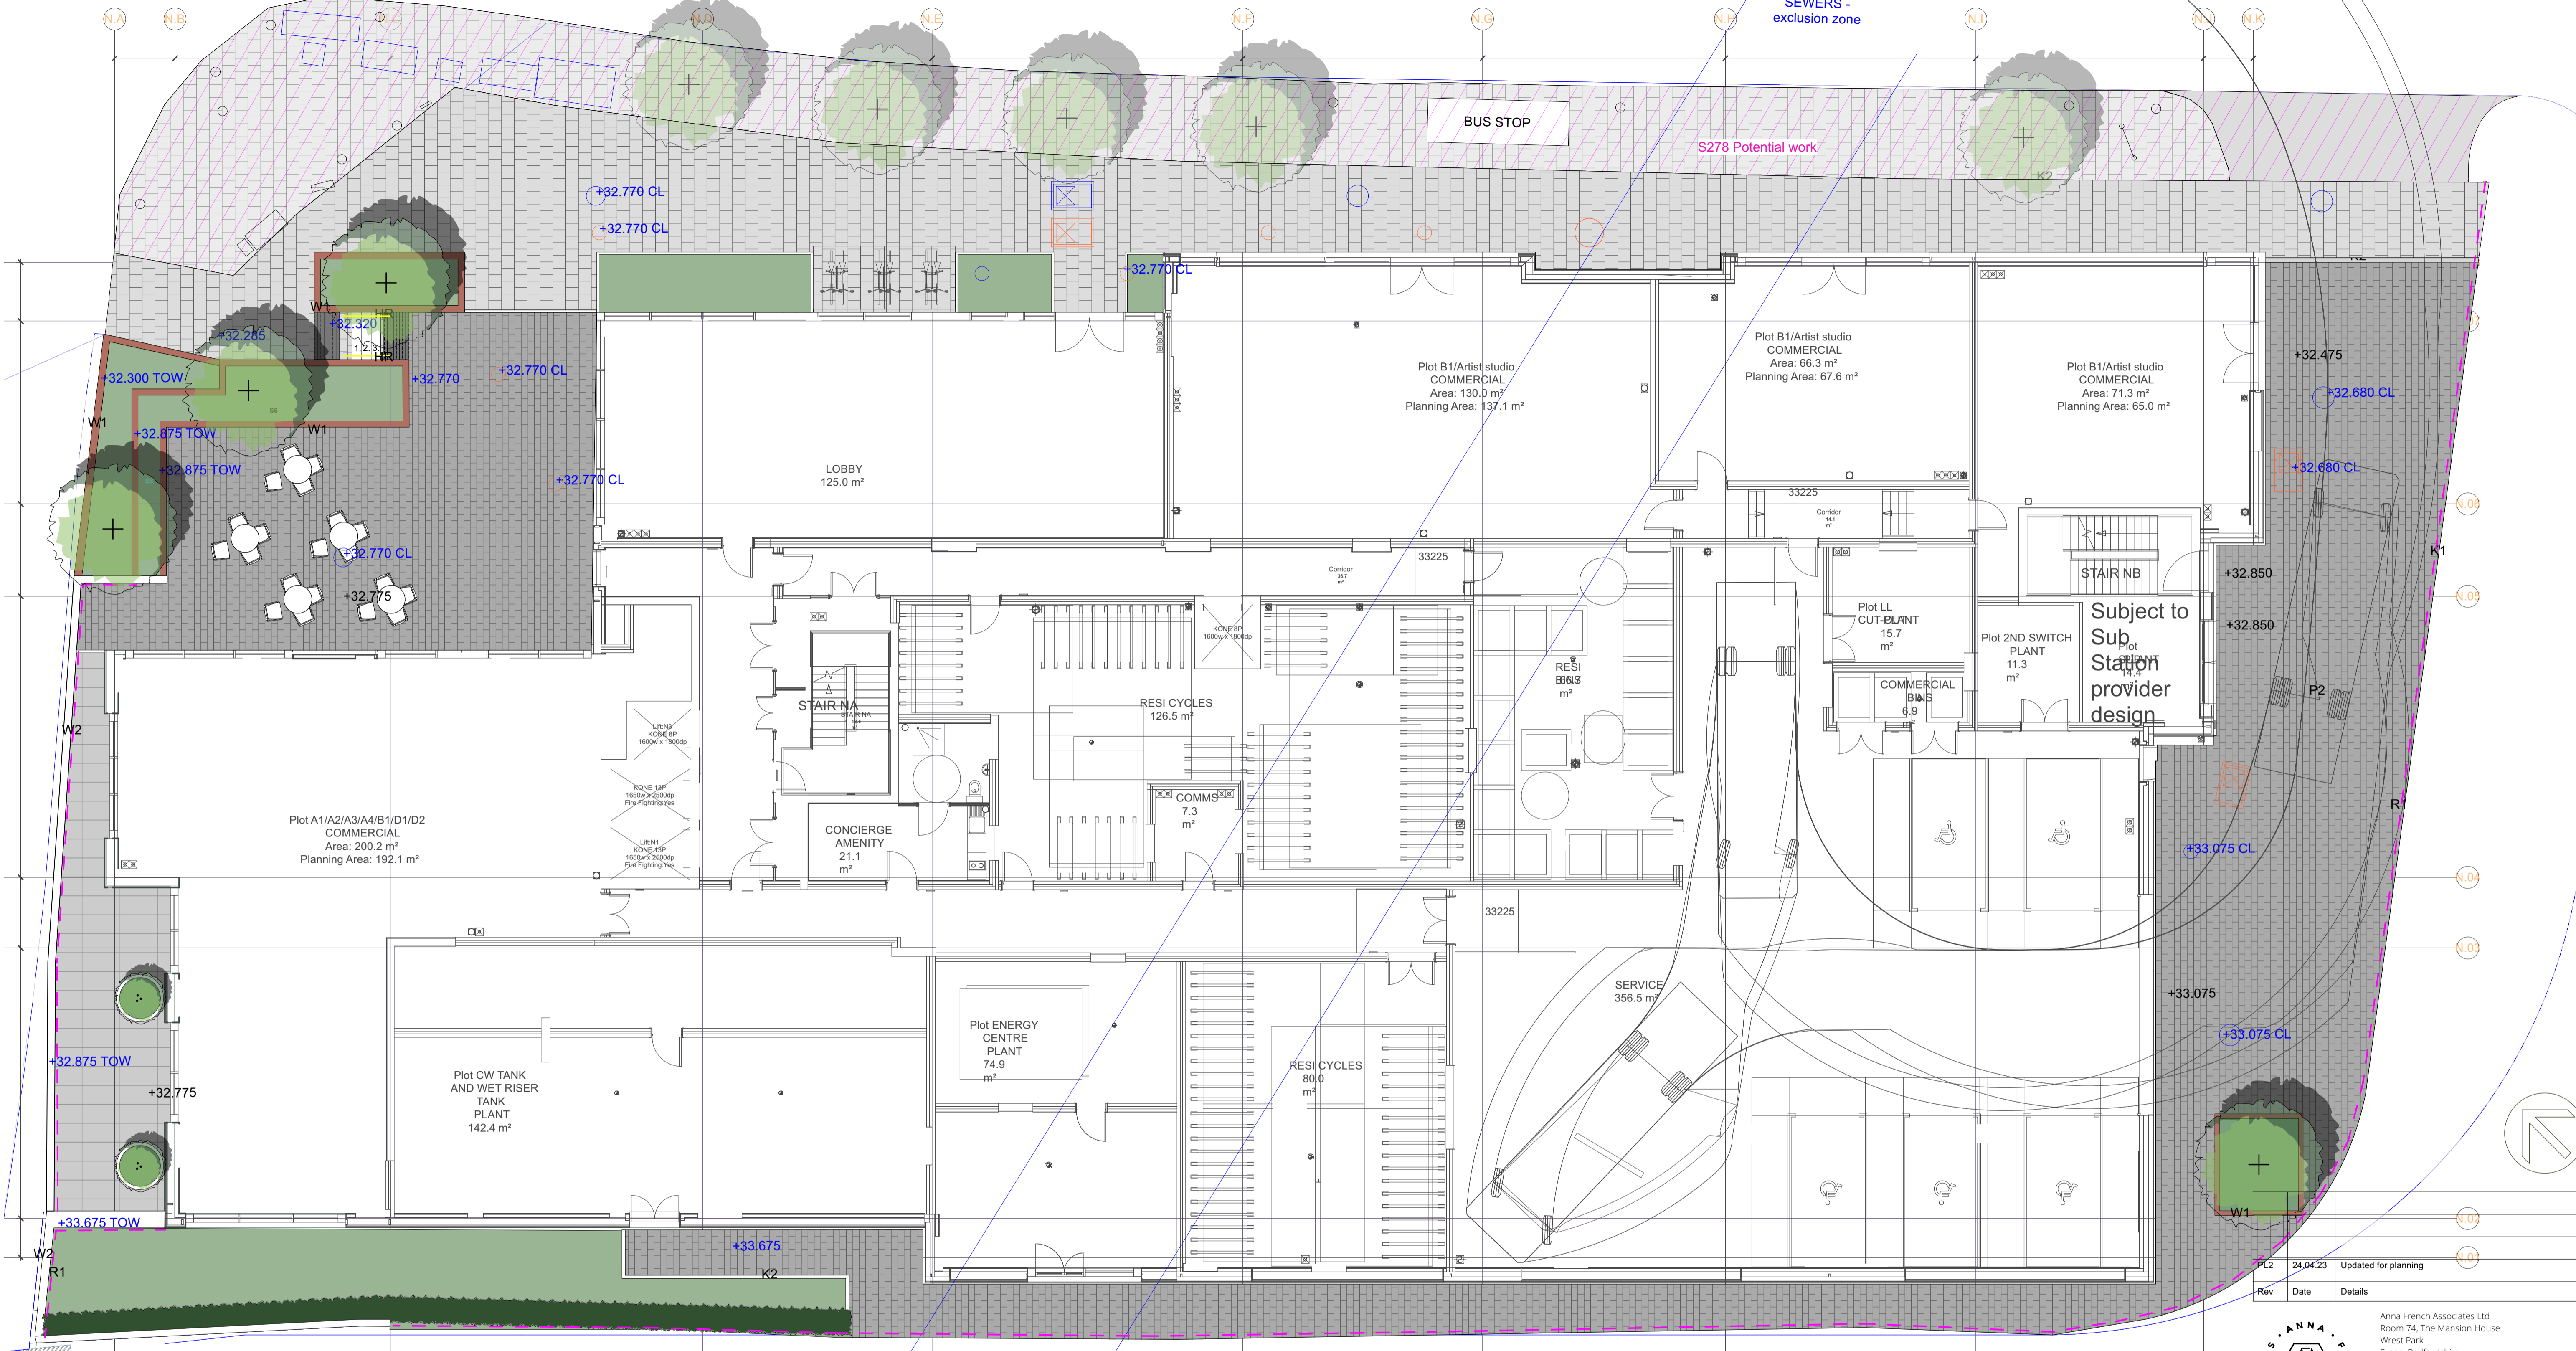

- KEY**
- Proposed tree
 - 1.2m wide Tree concrete planters with small specimen shrub
 - Low native hedge planting
 - Ornamental perennial and shrubs planting
 - Block paving - Medium Grey - TBA by O'Shea
 - Flag paving - Light Grey - to match existing TBA by O'Shea
 - P4 - 600x600mm Quadro Porcelain contemporary paving - Argento
 - Vehicular paving to be Tarmac to engineer's details & specifications.
 - Kerb type K1 - Raised kerb
 - Kerb type K2 - Flush kerb
 - W1 - Planter brick wall
 - W2 - Retaining wall to architect/engineer's detail & specifications
 - R1 - Railings R1 1.1m high
 - Manhole covers

Rev	Date	Details
PL2	24.04.23	Updated for planning

ANNA FRENCH ASSOCIATES

Anna French Associates Ltd
 Room 74, The Mansion House
 Wrest Park
 Silsoe, Bedfordshire
 MK45 4HR

T 01525538796
 E info@annafrenchassociates.co.uk
 W annafrenchassociates.co.uk

Client: O'Shea

Project: Mitre Yard, North Block

Drawing Title: North Block Landscape Masterplan - Ground Floor

Phase: For Planning

Drawing Number: 349-AFA-N-00-DR-L-P001	Rev: PL2	Date: 11/04/2023
Drawn by:	Scale: 1:100@A1	

DO NOT SCALE FROM DRAWING.